

DESCRIPTION

## FREQUENCY LABEL

DRWG.  
NO.


39-8338

SHEET NO. 1 OF 1 SHEETS

I  
S  
S.

RECORD OF CHANGES MADE

- |    |                                                                             |
|----|-----------------------------------------------------------------------------|
| A  | REDLINE RELEASE.<br>RJB 1/28/98                                             |
| 1  | CHECKER CORRECTIONS.<br>PRODUCTION RELEASE.<br>4/22/98 CJW                  |
| 2. | ECO 81603<br>ADDED 39RK THROUGH RY8338.<br>5/11/99 <sup>TM</sup> <i>cjw</i> |

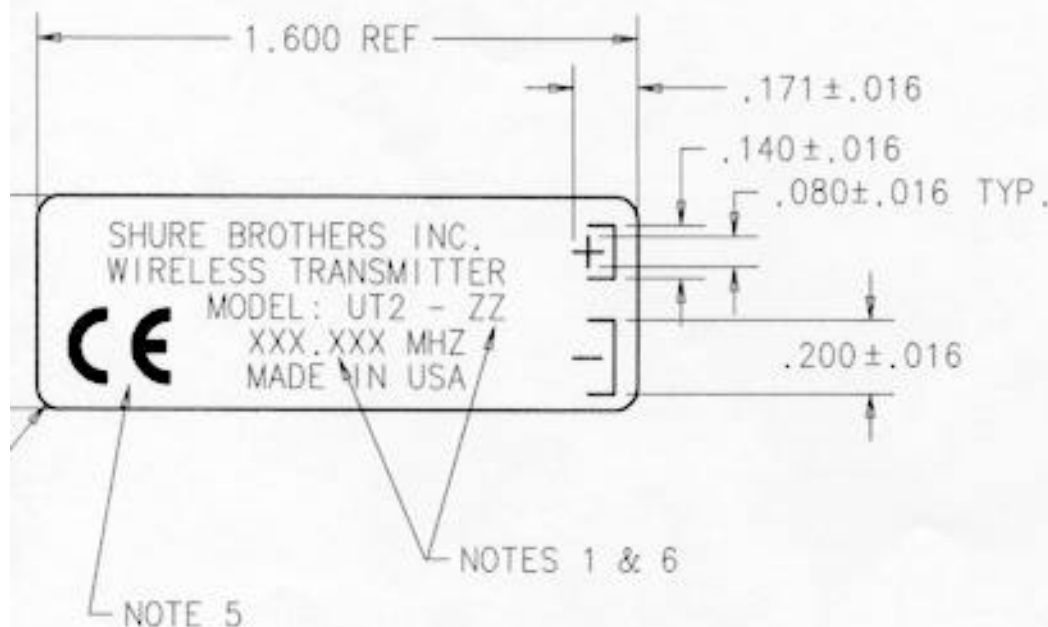

MATERIAL: 28A801 LABEL STOCK (MATTE CHROME)  
55 TAPE (BLACK).

STORAGE TIME LIMIT: 1 YEAR. SHOULD STORAGE TIME EXCEED, LABEL MAY LOSE ITS ADHESION QUALITY. TIME LIMIT EXPIRES AND ADHESION TO INTENDED SURFACE IS GOOD, STORAGE LIFE MAY BE EXTENDED. LABEL TO BE CENTERED ON 1.600 AND .570 DIMENSIONS WITHIN .031 T.I.R.

MARK TO .197 MIN. IN HEIGHT AND REPRODUCED FROM WORK #CR1468 AS SUPPLIED BY SHURE BROTHERS INC. IN ENGINEERING DEPARTMENT. MARK TO BE .080 (REF) IN HEIGHT.

ORIG. USED IN UT2

MATERIAL: NOTE 2

FINISH:

NOTES: - DO NOT SCALE DRAWINGS.  
- DIMENSIONS SHOWN APPLY BEFORE PLATING.  
- ALL DIMENSIONS IN INCHES UNLESS OTHERWISE SPECIFIED.

## NOTICE

THIS DRAWING IS THE PROPERTY OF SHURE BROTHERS INCORPORATED AND IS DISCLOSED TO YOU IN STRICT CONFIDENCE AND WITH THE UNDERSTANDING THAT IT IS NOT TO BE REPRODUCED, COPIED, OR USED EXCEPT FOR THE PURPOSE OF PRODUCING TOOLS OR PRODUCTS EXCLUSIVELY FOR SHURE BROTHERS INCORPORATED. COPIES OF THIS DRAWING ARE TO BE MADE ONLY WHEN NECESSARY FOR THE PURPOSE STATED ABOVE AND ALL COPIES MUST CONTAIN THIS NOTICE. THIS DRAWING AND ALL COPIES MUST BE RETURNED ON REQUEST.

## SHURE BROTHERS INC.

222 HARTREY AVE  
EVANSTON, IL 60202-3696  
PH. (847) 866-2200

MICROPHONES - ELECTRONIC - COMPONENTS

DRAWN RJB 1/28/98

APPROVED RJB 4/17/98 LL

APPROVED

SCALE: -

PROJ. 16996

APPROVED GM 4/20/98