


REVISION HISTORY				
VER	DESCRIPTION	CHG #	DATE	APPROV.

DATE	10/10/10
TIME	10:00
LOCATION	1000
DESCRIPTION	1000
REMARKS	1000
INITIALS	1000
SIGNATURE	1000
DATE	10/10/10
TIME	10:00
LOCATION	1000
DESCRIPTION	1000
REMARKS	1000
INITIALS	1000
SIGNATURE	1000

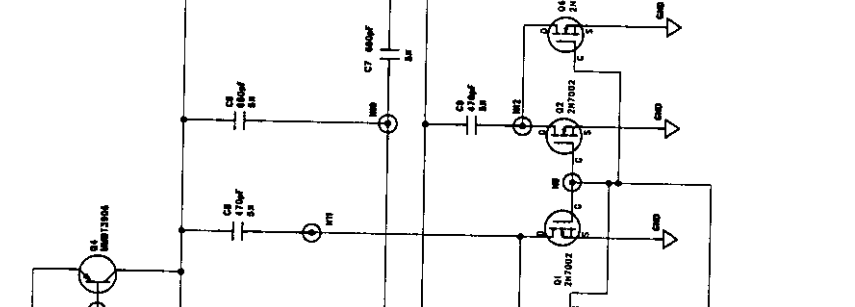

G APPROVAL	CalComp		CAL SCC
VALS	DATE	TITLE	


G APPROVAL		CALCOMP		CALCOMP	
DATE		TITLE		SCH. SFTD	
14NOV87				90	
UTAY		SIZE		TYPE NO.	
		C		SCALE N.T.S.	

THIS DOCUMENT CONTAINS INFORMATION WHICH IS PROPRIETARY TO CALCOMP AND IS TO BE KEPT CONFIDENTIAL BY ALL PARTIES TO WHOM FURNISHED AND SHALL NOT BE REPRODUCED IN WHOLE OR IN PART WITHOUT THE EXPRESS WRITTEN PERMISSION OF CALCOMP.

REVISION HISTORY			
VER.	DESCRIPTION	CHG I	DATE
00	RELEASE	101875	13 JUL Y98
01	REVISED PER MARK-UP	102359	15 SEPT 98

NOTES:

1. LIST OF REFERENCE DRAWINGS AND DOCUMENTS:
SCHEMATIC: 802168
ARTWORK: 802168
DRL DWG: 802170
2. MARK THE MATERIAL NUMBER AND REVISION NUMBER ON THE BACK SIDE OF THE BOARD IN THE SPACE PROVIDED. APPLICATION METHOD OPTIONAL.
3. ASSEMBLY TO BE FREE OF SOLDER SPATTER, SOLDER BRIDGES AND CLIPPED LEAD ENDS.
4. BOARD TO BE CLEANED OF ALL SOLDER FLUX RESIDUE.
5. BOARDS ARE TO BE ASSEMBLED PER CALCOMP SPEC 80274-000001 UNLESS OTHERWISE SPECIFIED.
6. DO NOT PLACE ANY MOUNTING TABS ALONG THIS EDGE OF THE PCB. EDGE MUST BE STRAIGHT AND FLUSH.
7. PCB MUST BE TRIMMED FLUSH ALONG THIS EDGE.
8. MOUNTING TABS MUST BE TRIMMED WITHIN .010 OF PWB EDGE.
9. PCB MUST NOT BE BENT IN SUCH A WAY AS TO CAUSE BREAKAGE OF COMPONENTS, SOLDER JOINTS, OR CONDUCTIVE TRACES.

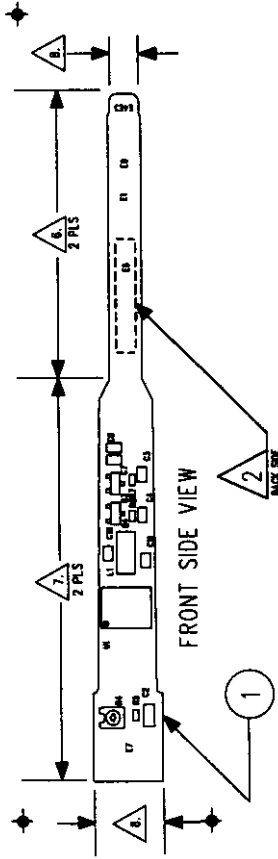

506088	00	ASSY,PCB-SFTD PEN
504527	00	OBS-ASSY, PCB - SFTD PEN
MATERIAL NO.	REV.	DESCRIPTION


☒ X SEE SEPARATE MATERIAL BOM

TOOLING APPROVAL				CALCOMP INPUT TECHNOLOGY DIVISION			
UNLESS OTHERWISE SPECIFIED, DIMENSIONS ARE IN INCHES. TOLERANCES ARE: HOLE DIA DECIMALS ANGLES				SCOTTSDALE, ARIZONA 85260			
APPROVALS	DATE	APPROVALS	DATE	ASSY-PCB,SFTD PEN			
DRAWN S. PALAY	10/25/98	DRAWN S. PALAY	10/25/98	SIZE C			
CHECKED F. J. ARAS	7/14/98	CHECKED F. J. ARAS	7/14/98	DRC NO. 902171			
ENGINEER S. PALAY	7/14/98	ENGINEER S. PALAY	7/14/98	VER. 01			
DO NOT SCALE DRAWING				SHEET 1 OF 2			
				80118-000018 REV. A			

TRANSDUCER PEN
PCB LAYOUT

THIS DOCUMENT CONTAINS INFORMATION WHICH IS PROPRIETARY TO CALCOMP. IT IS TO BE CONSIDERED CONFIDENTIAL BY ALL PARTIES TO WHOM FURNISHED AND SHALL NOT BE DUPLICATED IN WHOLE OR IN PART WITHOUT THE EXPRESS WRITTEN PERMISSION OF CALCOMP.

		REVISION HISTORY			
VER	DESCRIPTION	CHG #	DATE	APPROV.	
00	SEE SHEET ONE	101875	13 JUL Y98		

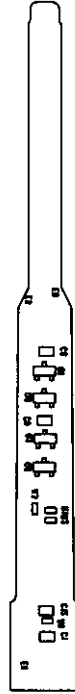

VIEW LOOKING THROUGH BOARD

[illegible]