


Part	Color specification	
Cable	PMS: Cool Gray 6C Length 1.5meter	
Case	color	Beige GY8070
	material	ABS UL94HB
USB connector	PMS: 426C	


Product : SCR331 Dual interface
 Customization : Label Serial (Agency)
 SAP # : 110273 (Label part no.)

32mm

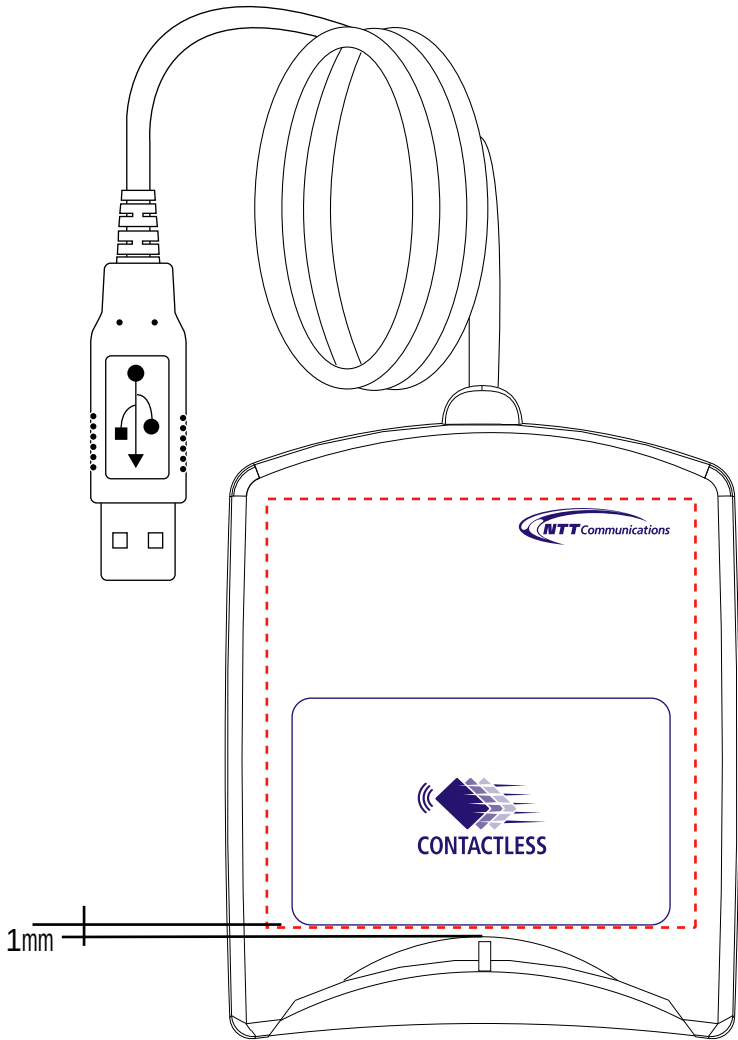

Red lines are guides do not print.

Logo colors: DIC256

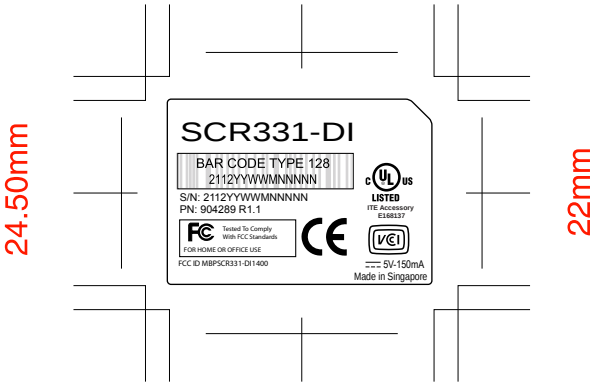

Agency Label specification

Logo & lettering color : Black

Label color : Platinum

Material: 3M 5772 Matte Platinum polyester.
 General Tolerance : + / - 0.25 mm
 All dimensions are in millimeters (mm).

Product Part No:

S/N: PPPPYWWMNNNNN

with:

- pppp = product family as described in the SAP product hierarchy,
- yy = year of production (last two digits),
- ww = production week (work week of the year),
- m = manufacturer,
- 1: SCM Microsystems (Asia) Pte Ltd.
- 2: Not yet assigned.
- 3: Not yet assigned.
- 4: SCM Microsystems (Asia) Pte Ltd. - (CM)
- 5: Not yet assigned.
- 6: Not yet assigned.
- 7: Not yet assigned.
- 8: Not yet assigned.
- nnnnn = consecutive number.

Product name: SCR331 - Dual Interface	Model:	Customer: NTT Communications
Customer approval:	Date:	SCM approval: Date: