


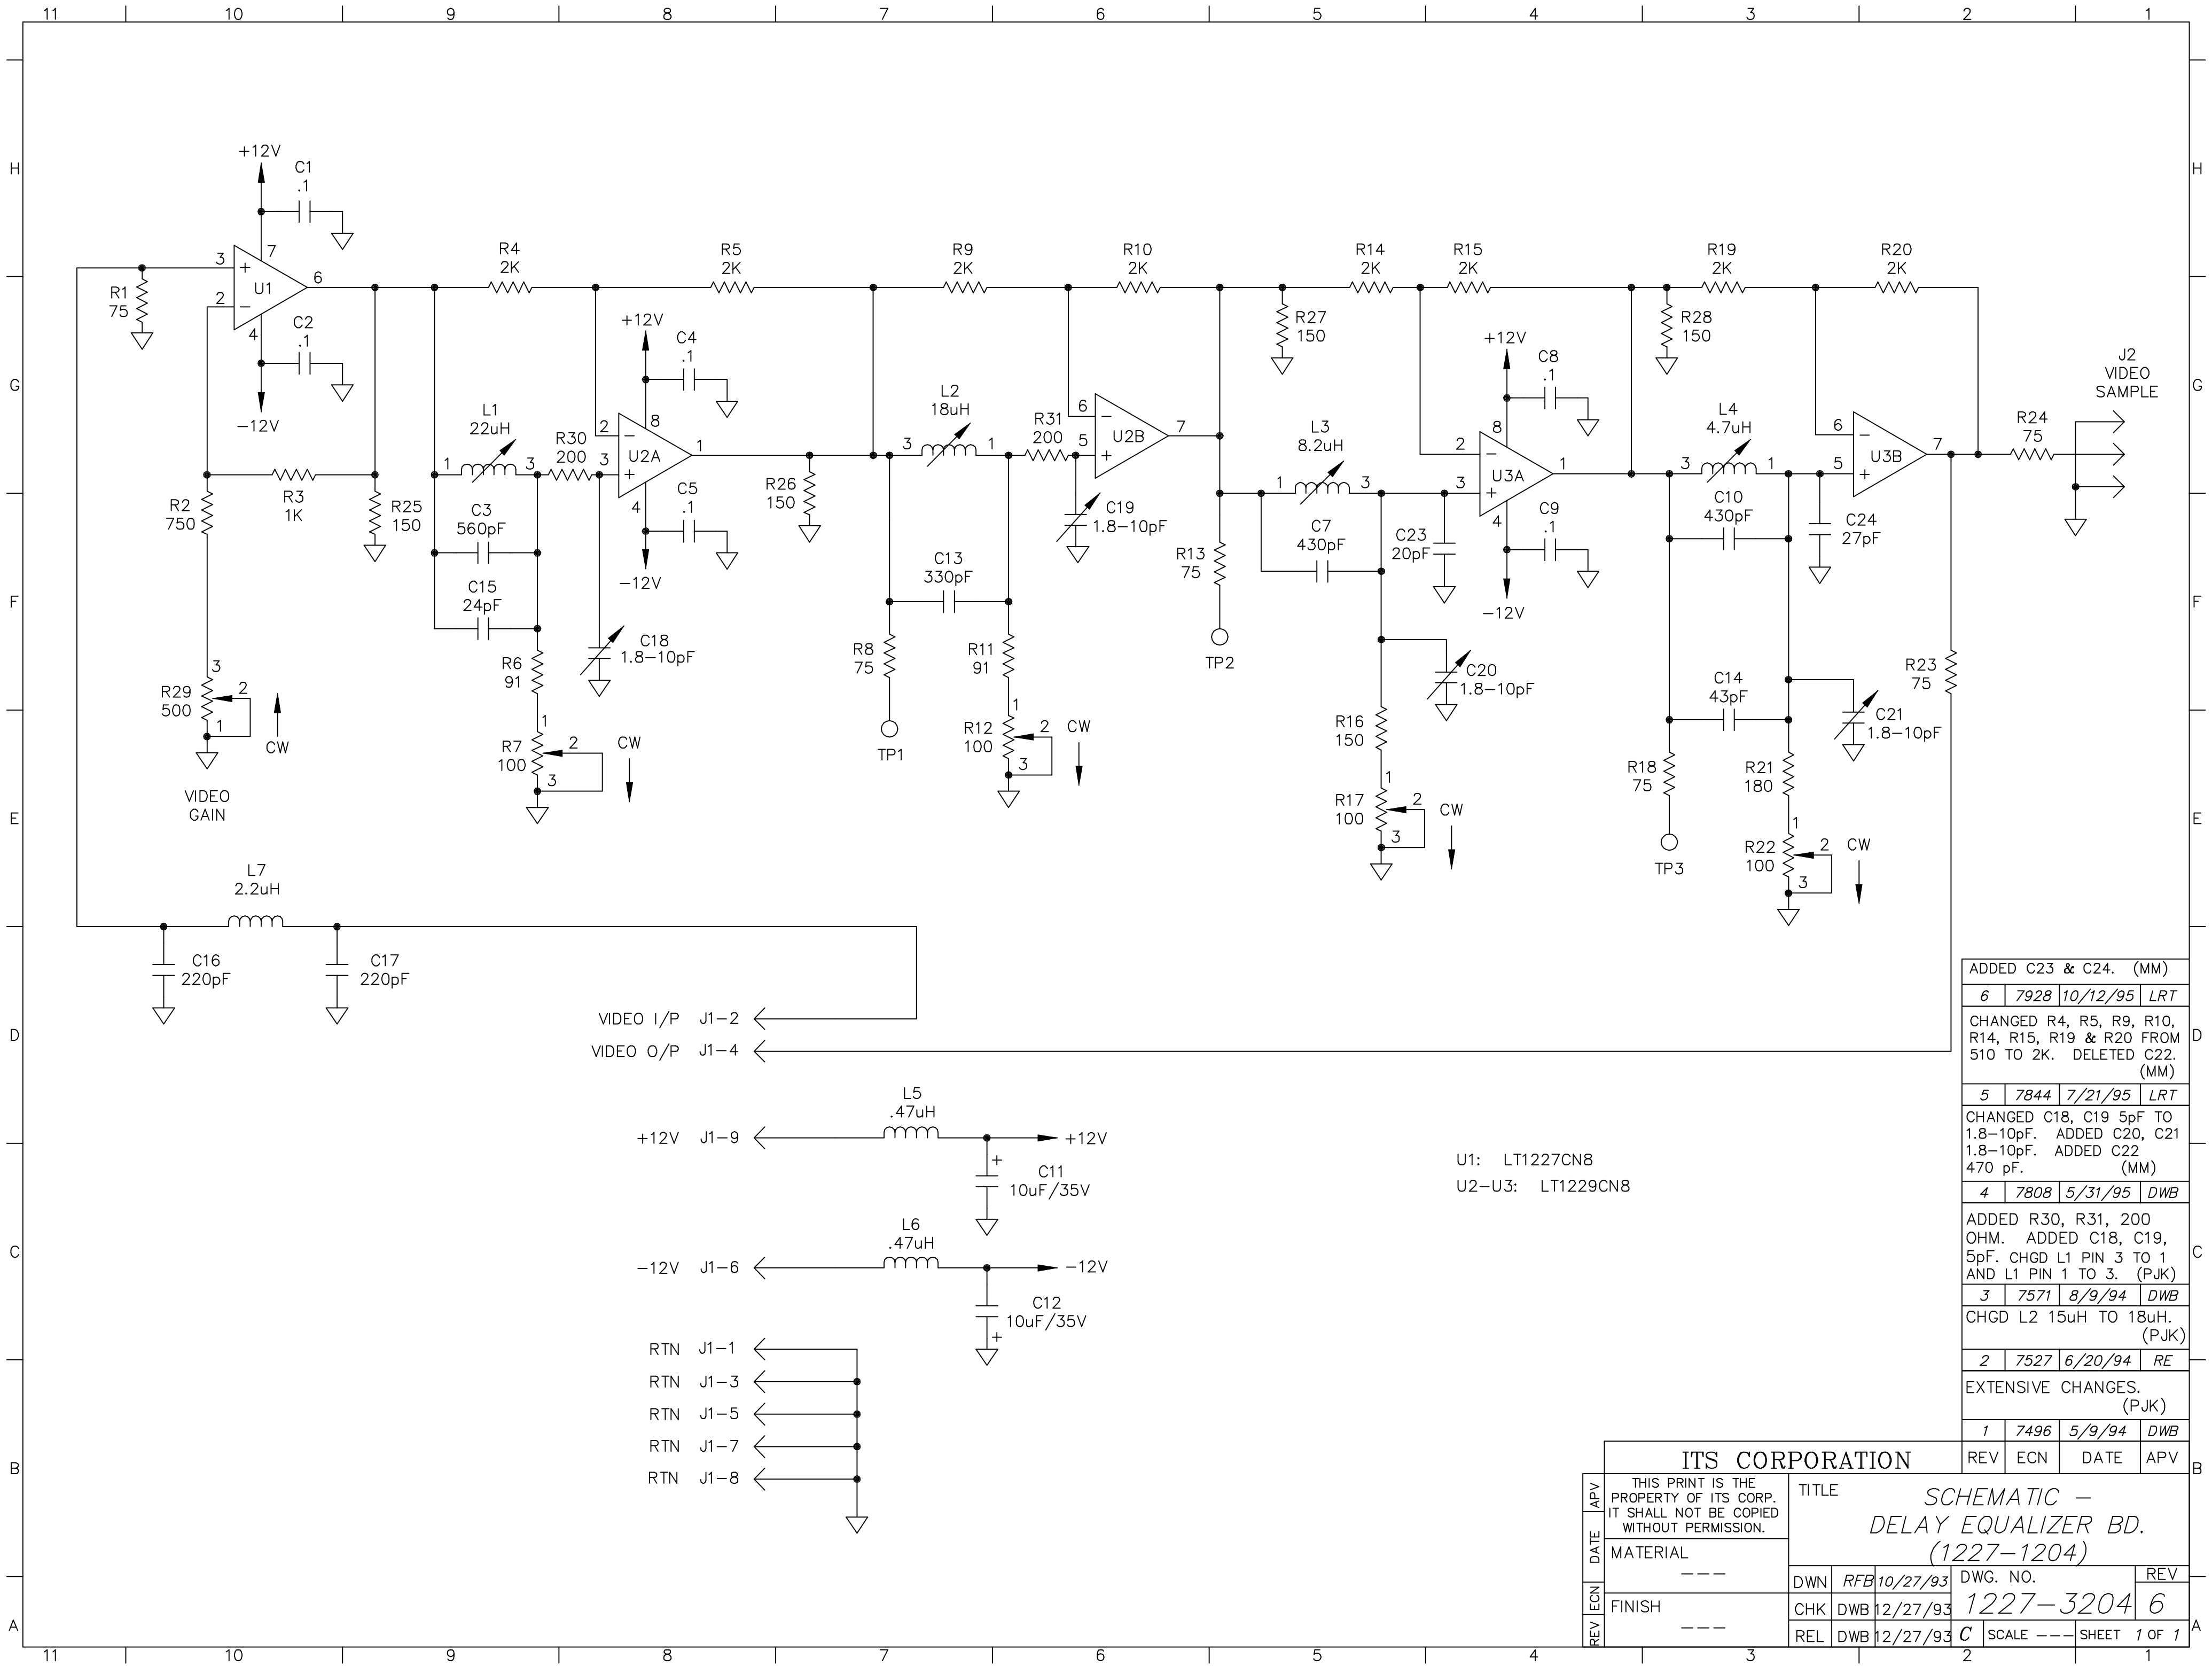

ADDED C23 & C24. (MM)			
6	7928	10/12/95	LRT
CHANGED R4, R5, R9, R10, R14, R15, R19 & R20 FROM 510 TO 2K. DELETED C22. (MM)			
5	7844	7/21/95	LRT
CHANGED C18, C19 5pF TO 1.8-10pF. ADDED C20, C21 1.8-10pF. ADDED C22 470 pF. (MM)			
4	7808	5/31/95	DWB
ADDED R30, R31, 200 OHM. ADDED C18, C19, 5pF. CHGD L1 PIN 3 TO 1 AND L1 PIN 1 TO 3. (PJK)			
3	7571	8/9/94	DWB
CHGD L2 15uH TO 18uH. (PJK)			
2	7527	6/20/94	RE
EXTENSIVE CHANGES. (PJK)			
1	7496	5/9/94	DWB

ITS CORPORATION				REV	ECN	DATE	APV
THIS PRINT IS THE PROPERTY OF ITS CORP. IT SHALL NOT BE COPIED WITHOUT PERMISSION.				TITLE SCHEMATIC - DELAY EQUALIZER BD. (1227-1204)			
REV	ECN	DATE	APV	DWG. NO.			
1	7496	5/9/94	DWB	1227-3204			
2	7527	6/20/94	RE	6			
3	7571	8/9/94	DWB	C			
4	7808	5/31/95	DWB	1 OF 1			