

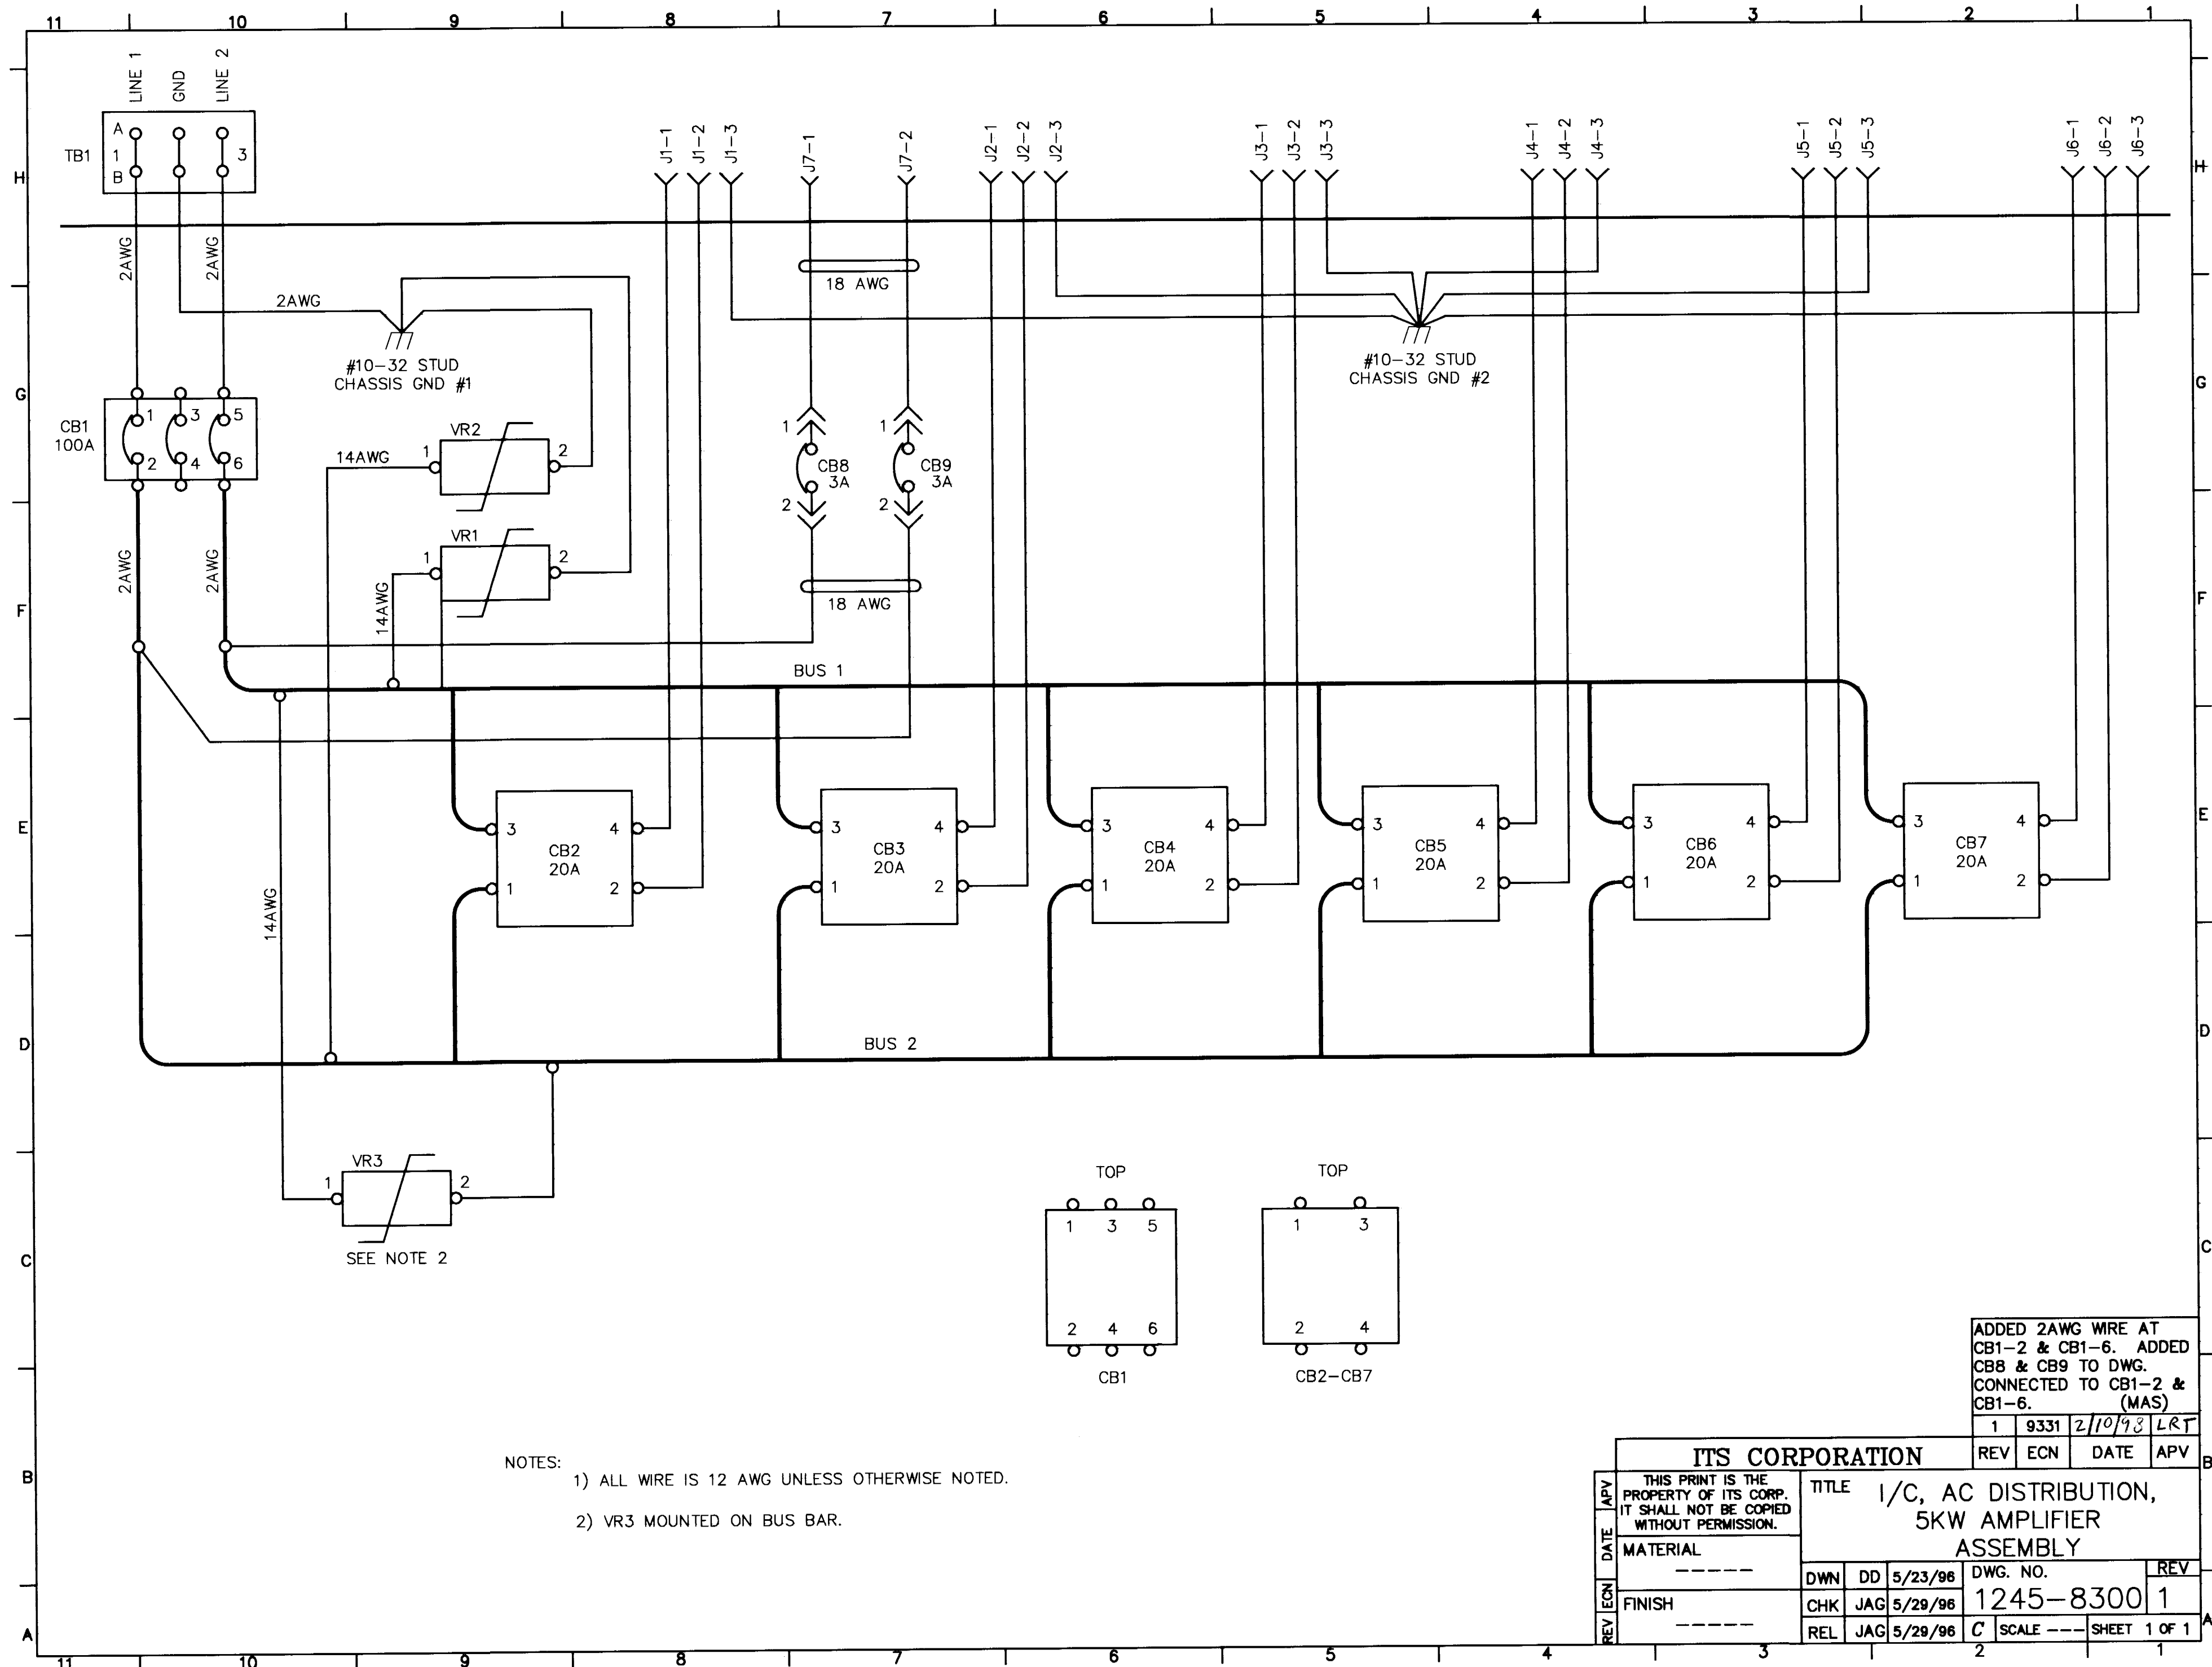


Sat Feb 07 12:14:37 1998

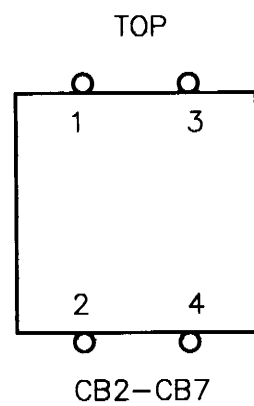

NOTES:
1) ALL WIRE IS 12 AWG UNLESS OTHERWISE NOTED.
2) VR3 MOUNTED ON BUS BAR.

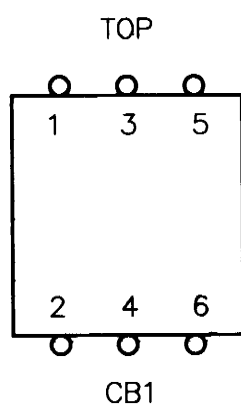

ADDED 2AWG WIRE AT
CB1-2 & CB1-6. ADDED
CB8 & CB9 TO DWG.
CONNECTED TO CB1-2 &
CB1-6. (MAS)

REV				ECN				DATE				APV			
1	9331	2/10/98	LRT												
THIS PRINT IS THE PROPERTY OF ITS CORP. IT SHALL NOT BE COPIED WITHOUT PERMISSION.															
MATERIAL								TITLE I/C, AC DISTRIBUTION, 5KW AMPLIFIER ASSEMBLY							
FINISH								DWN DD 5/23/96				DWG. NO. 1245-8300			
								CHK JAG 5/29/96				REV 1			
								REL JAG 5/29/96				SCALE --- SHEET 1 OF 1			