

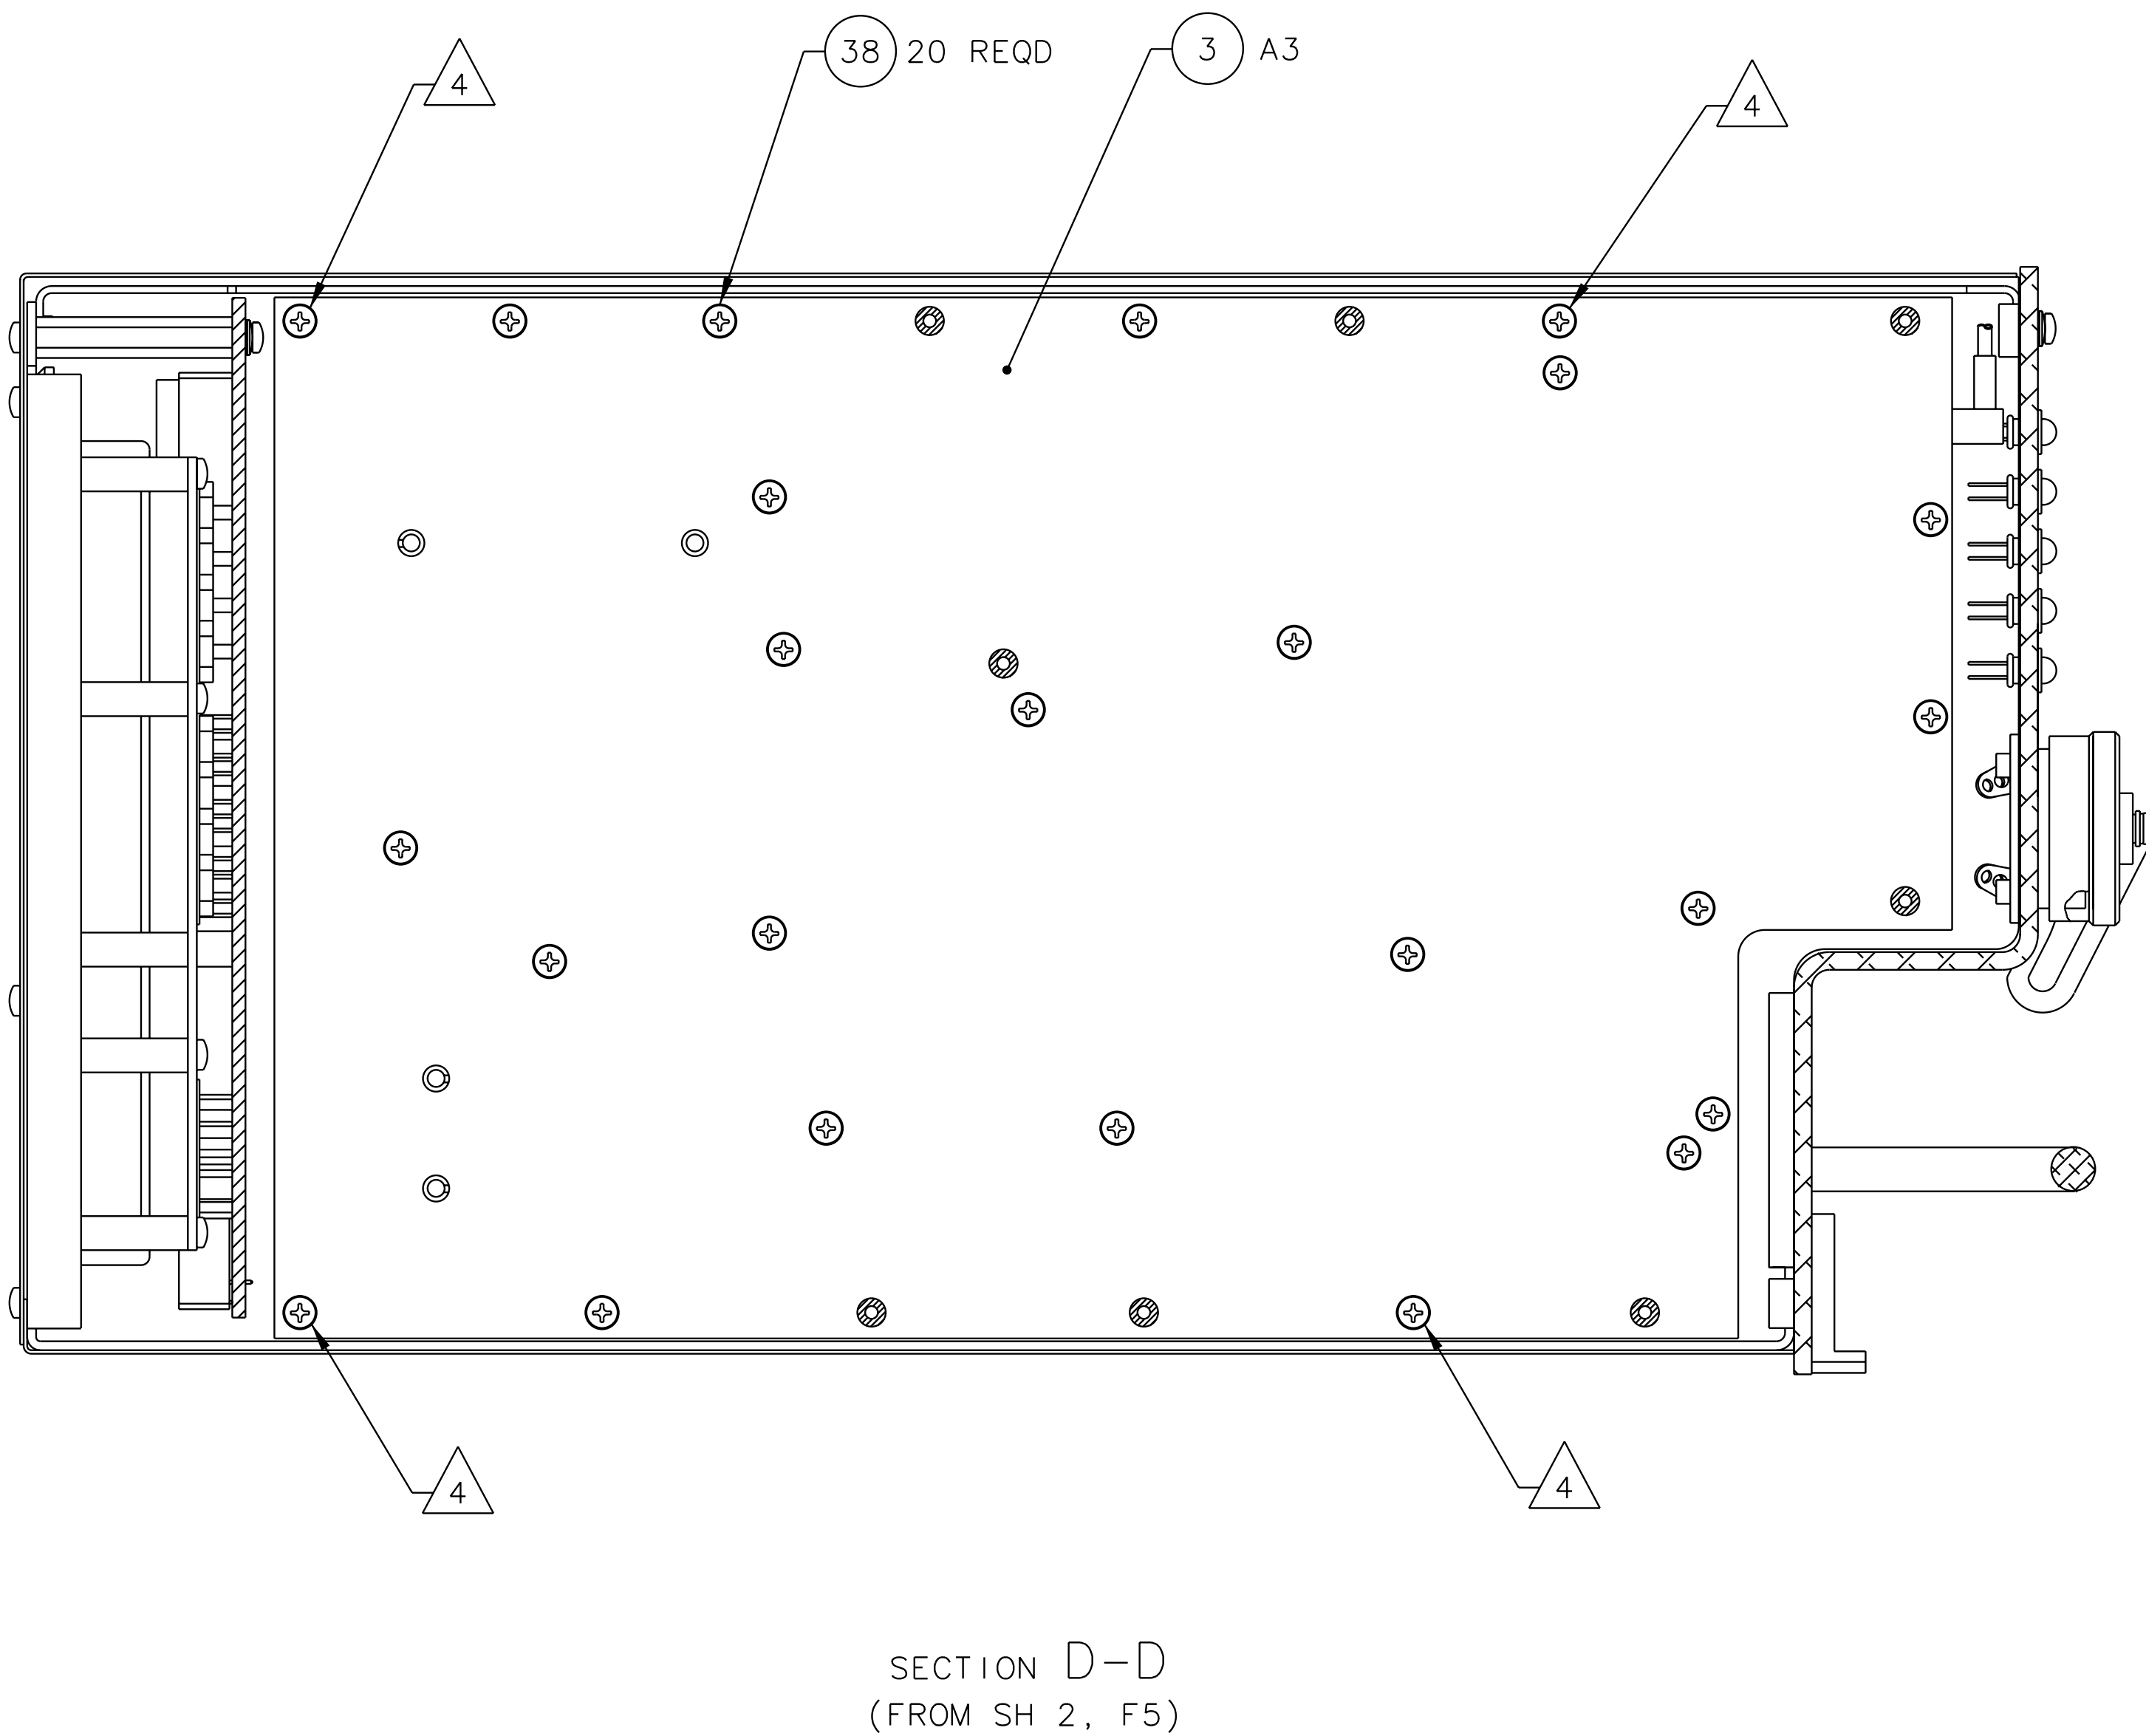
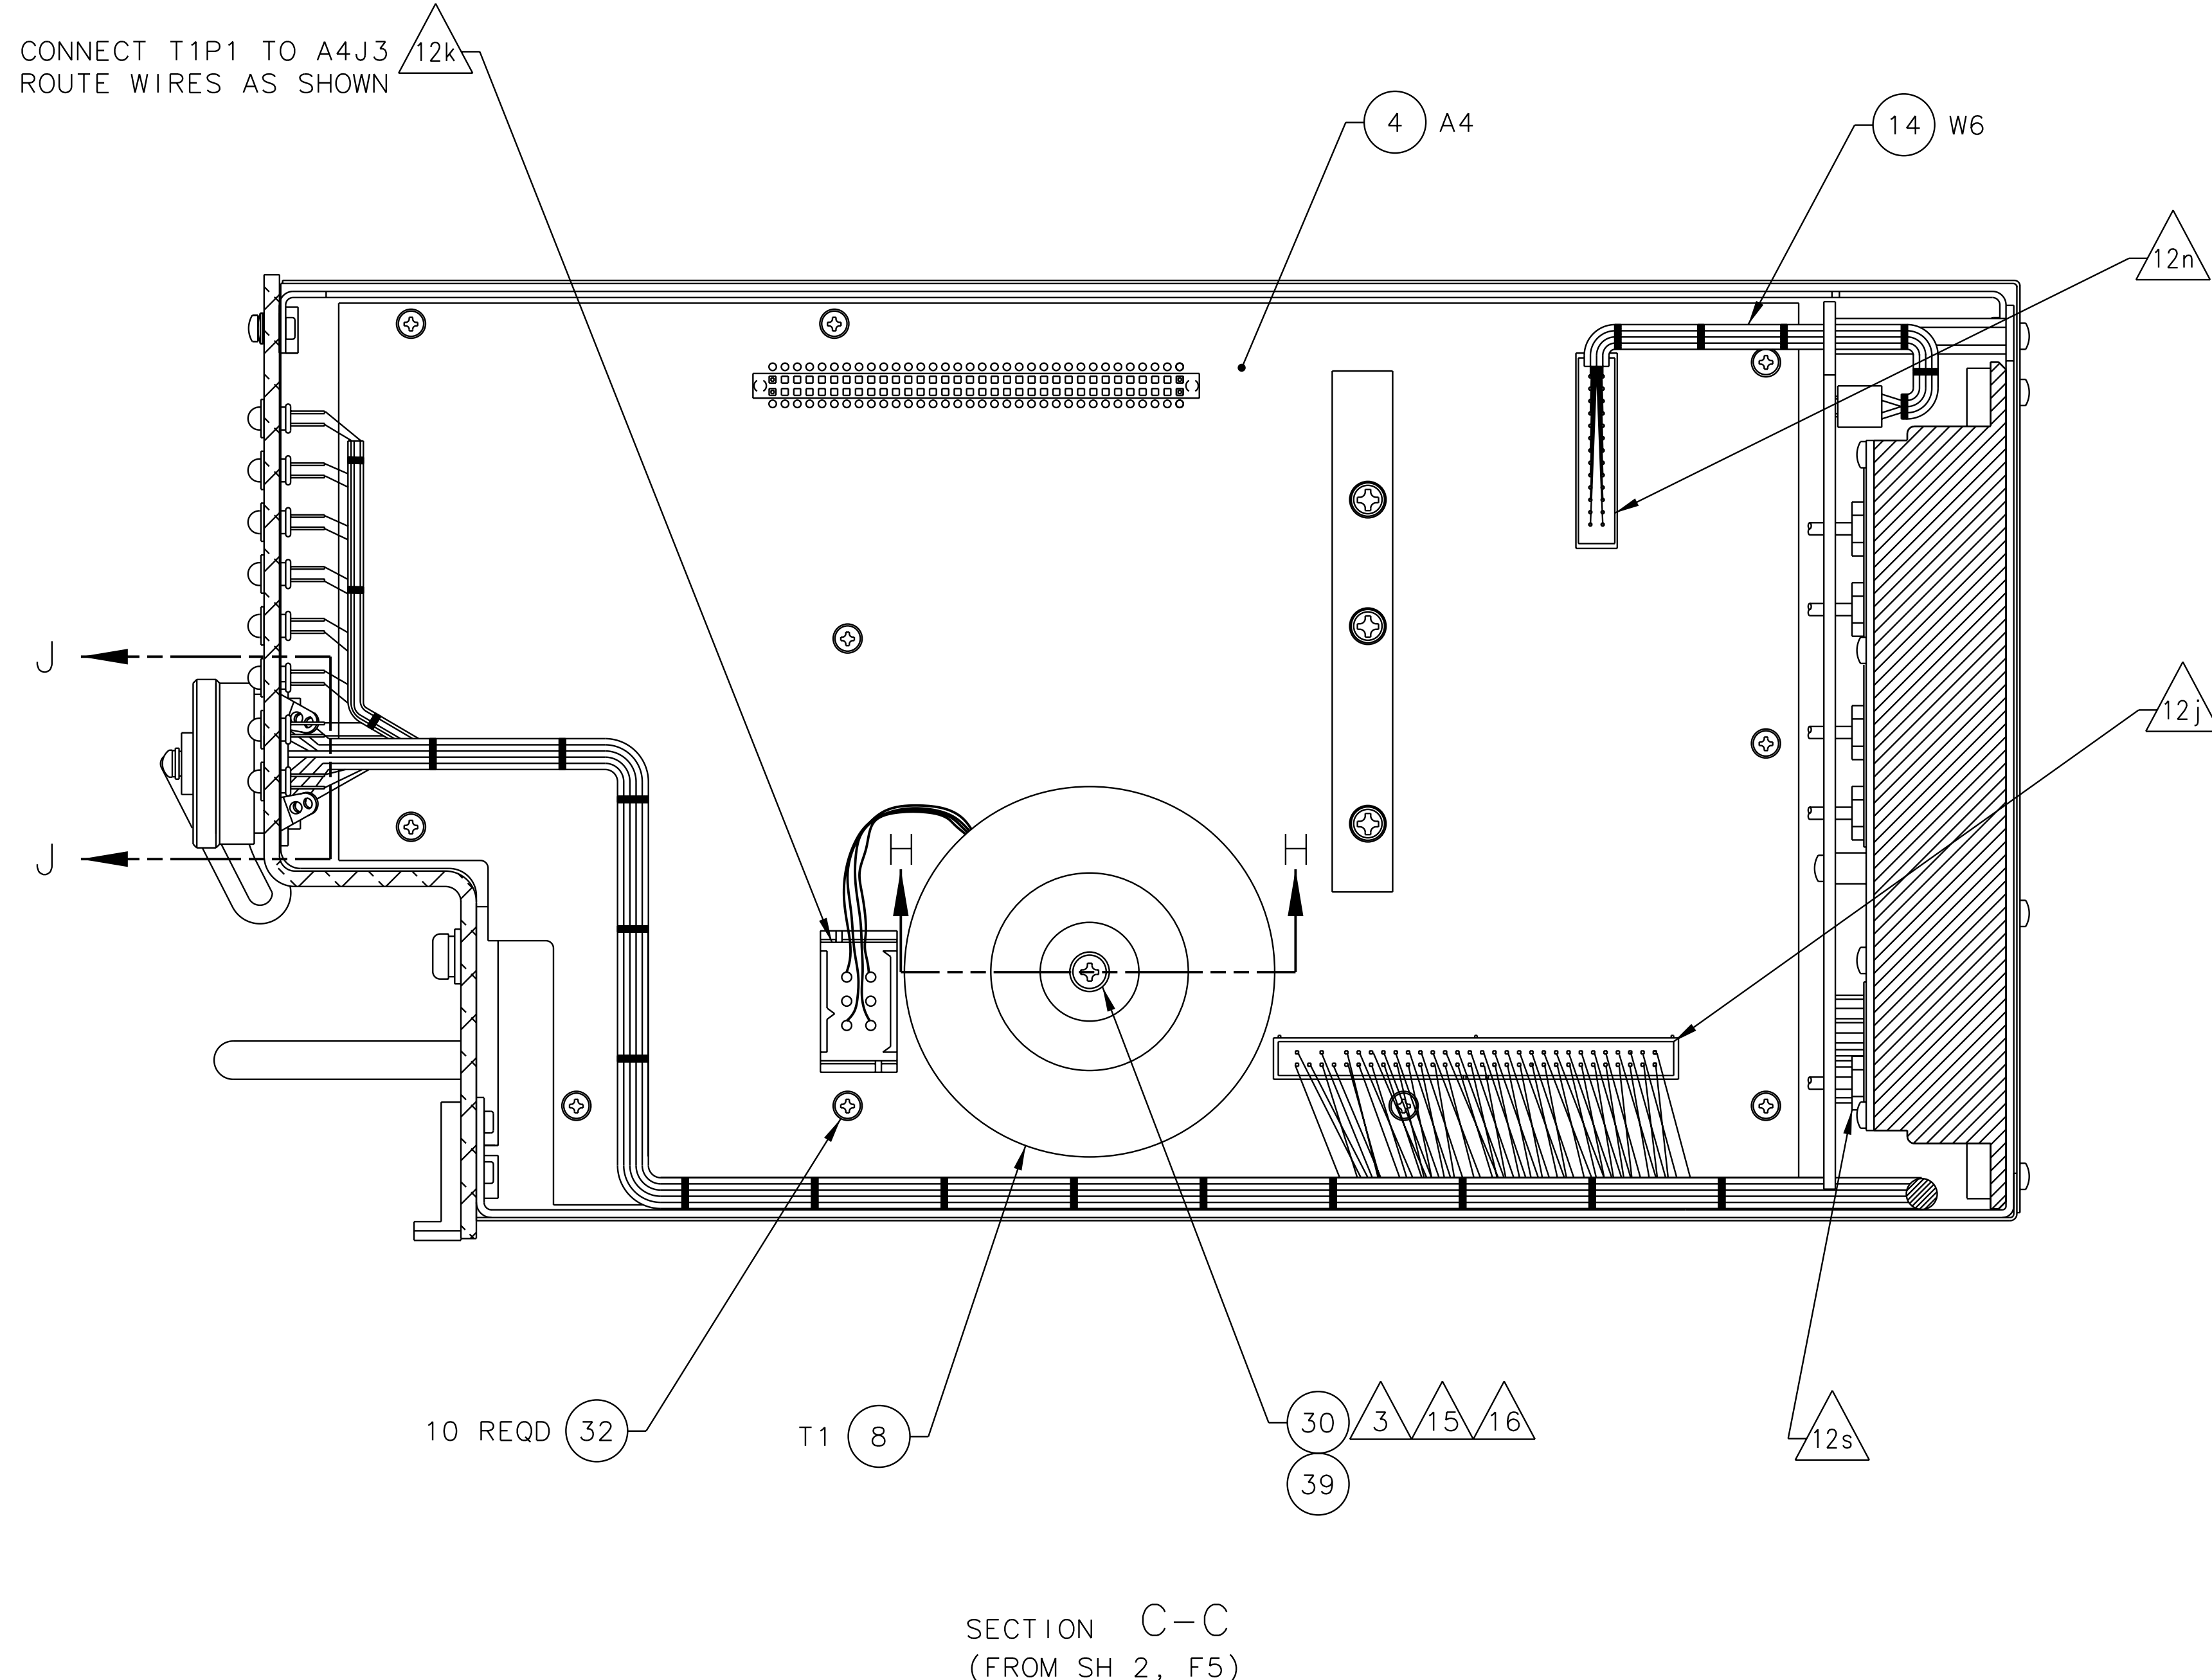
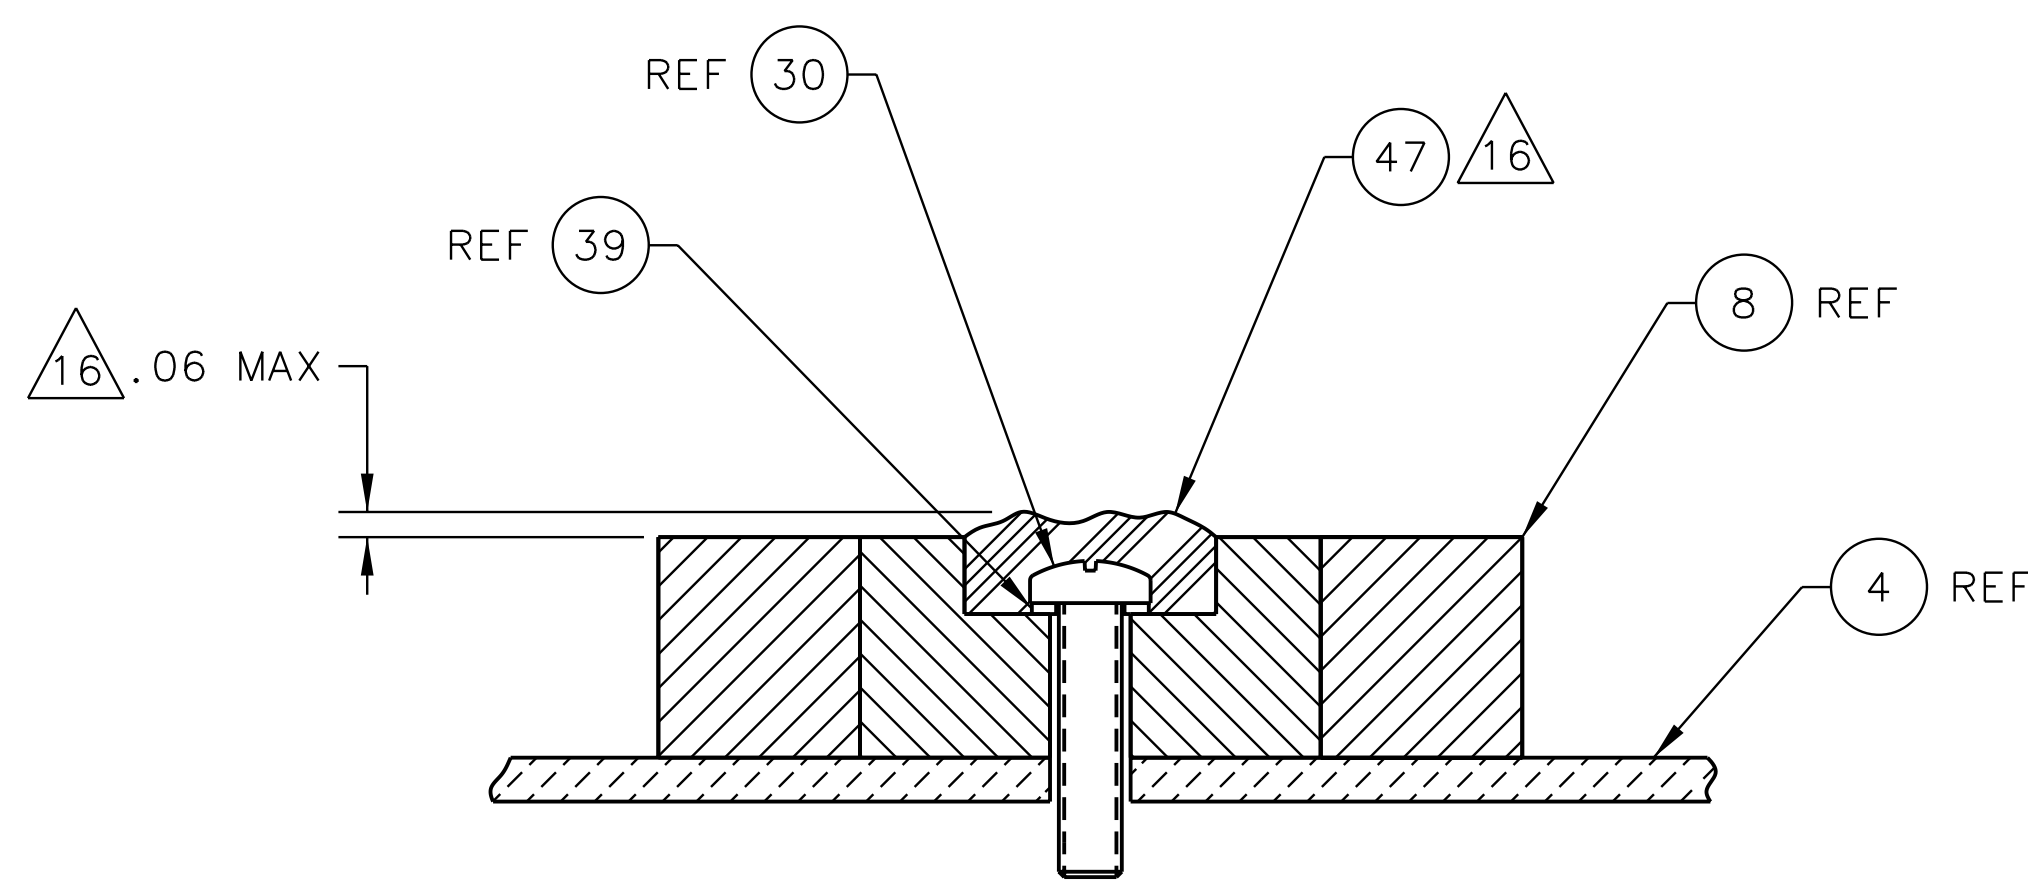
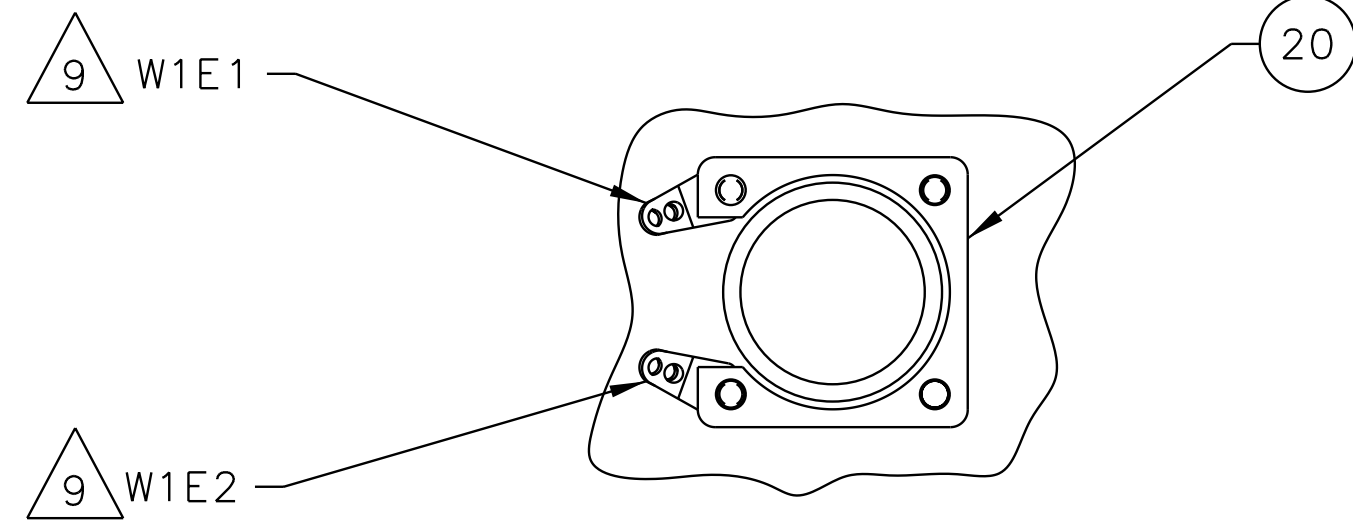



REV		REVISIONS	
CRNO.	REV	DESCRIPTION	
5214	A	SEE DESCRIPTION PER CHANGE REQUEST.	07-29-02
5300	B	SEE DESCRIPTION PER CHANGE REQUEST.	09-04-02
5556	C	SEE DESCRIPTION PER CHANGE REQUEST.	10-07-02

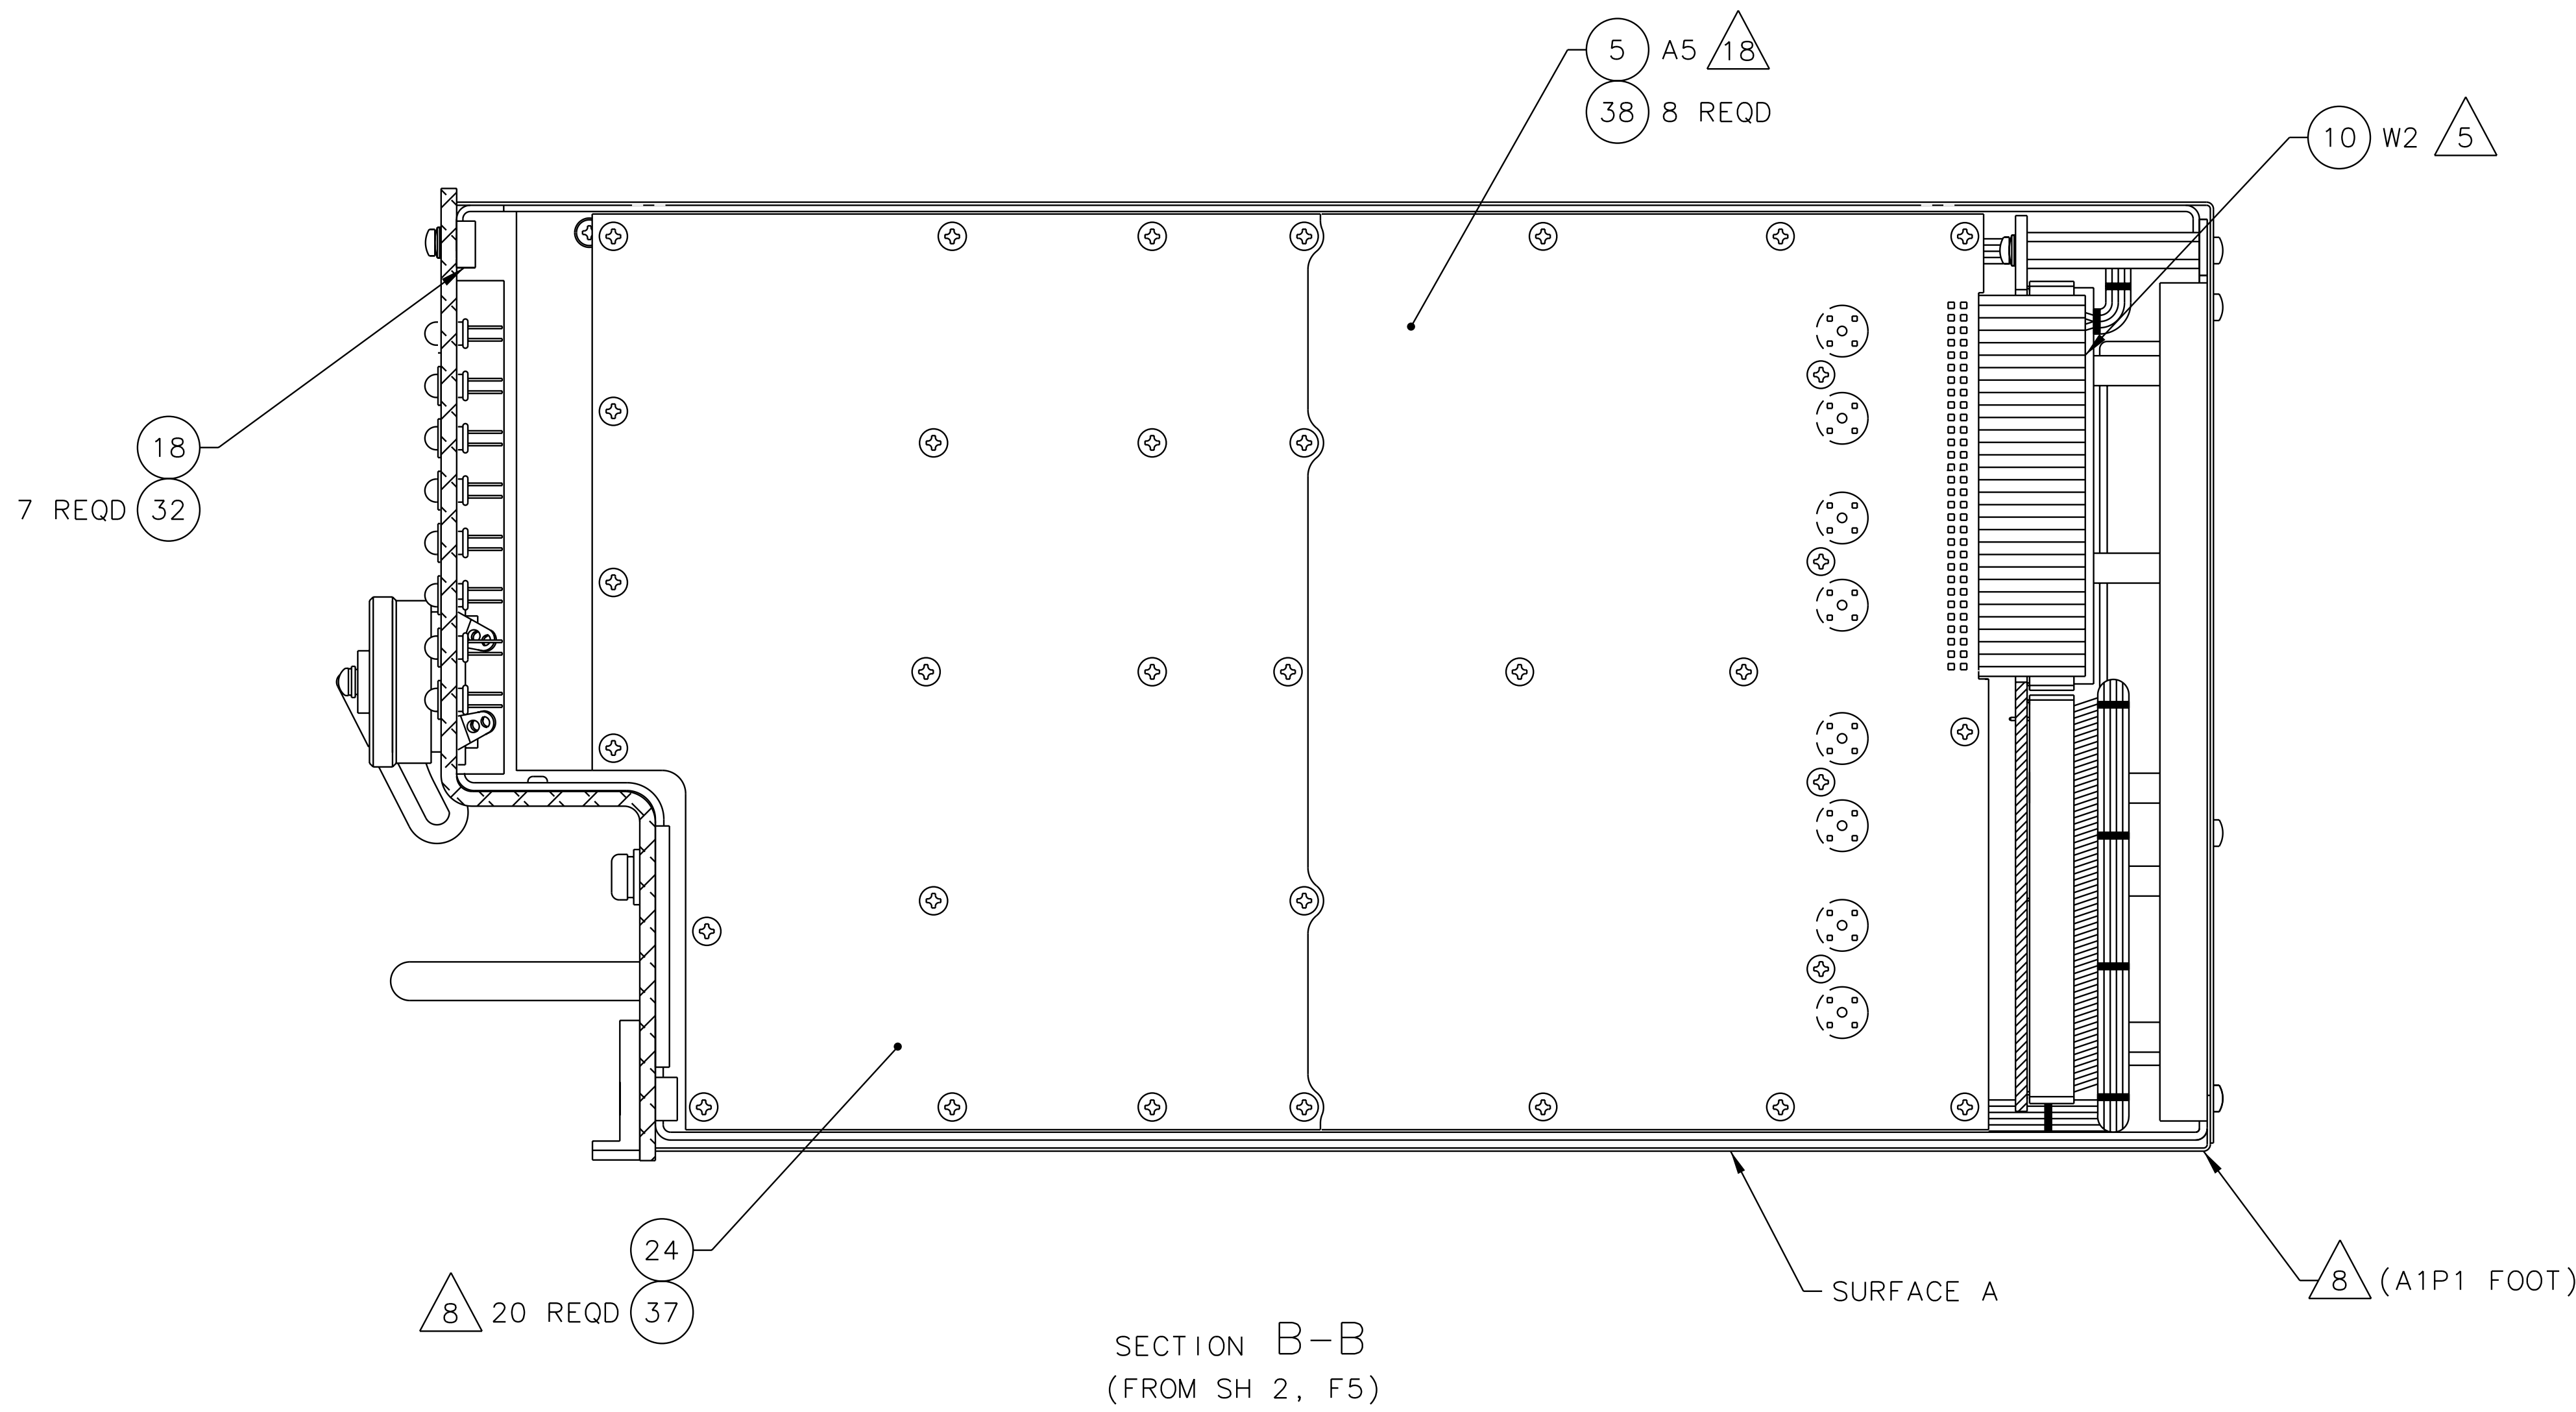


REVNO.		REV		REVISIONS	
CRNO.		REV		DESCRIPTION	
5214	A	SEE DESCRIPTION PER CHANGE REQUEST.		07-29-02	

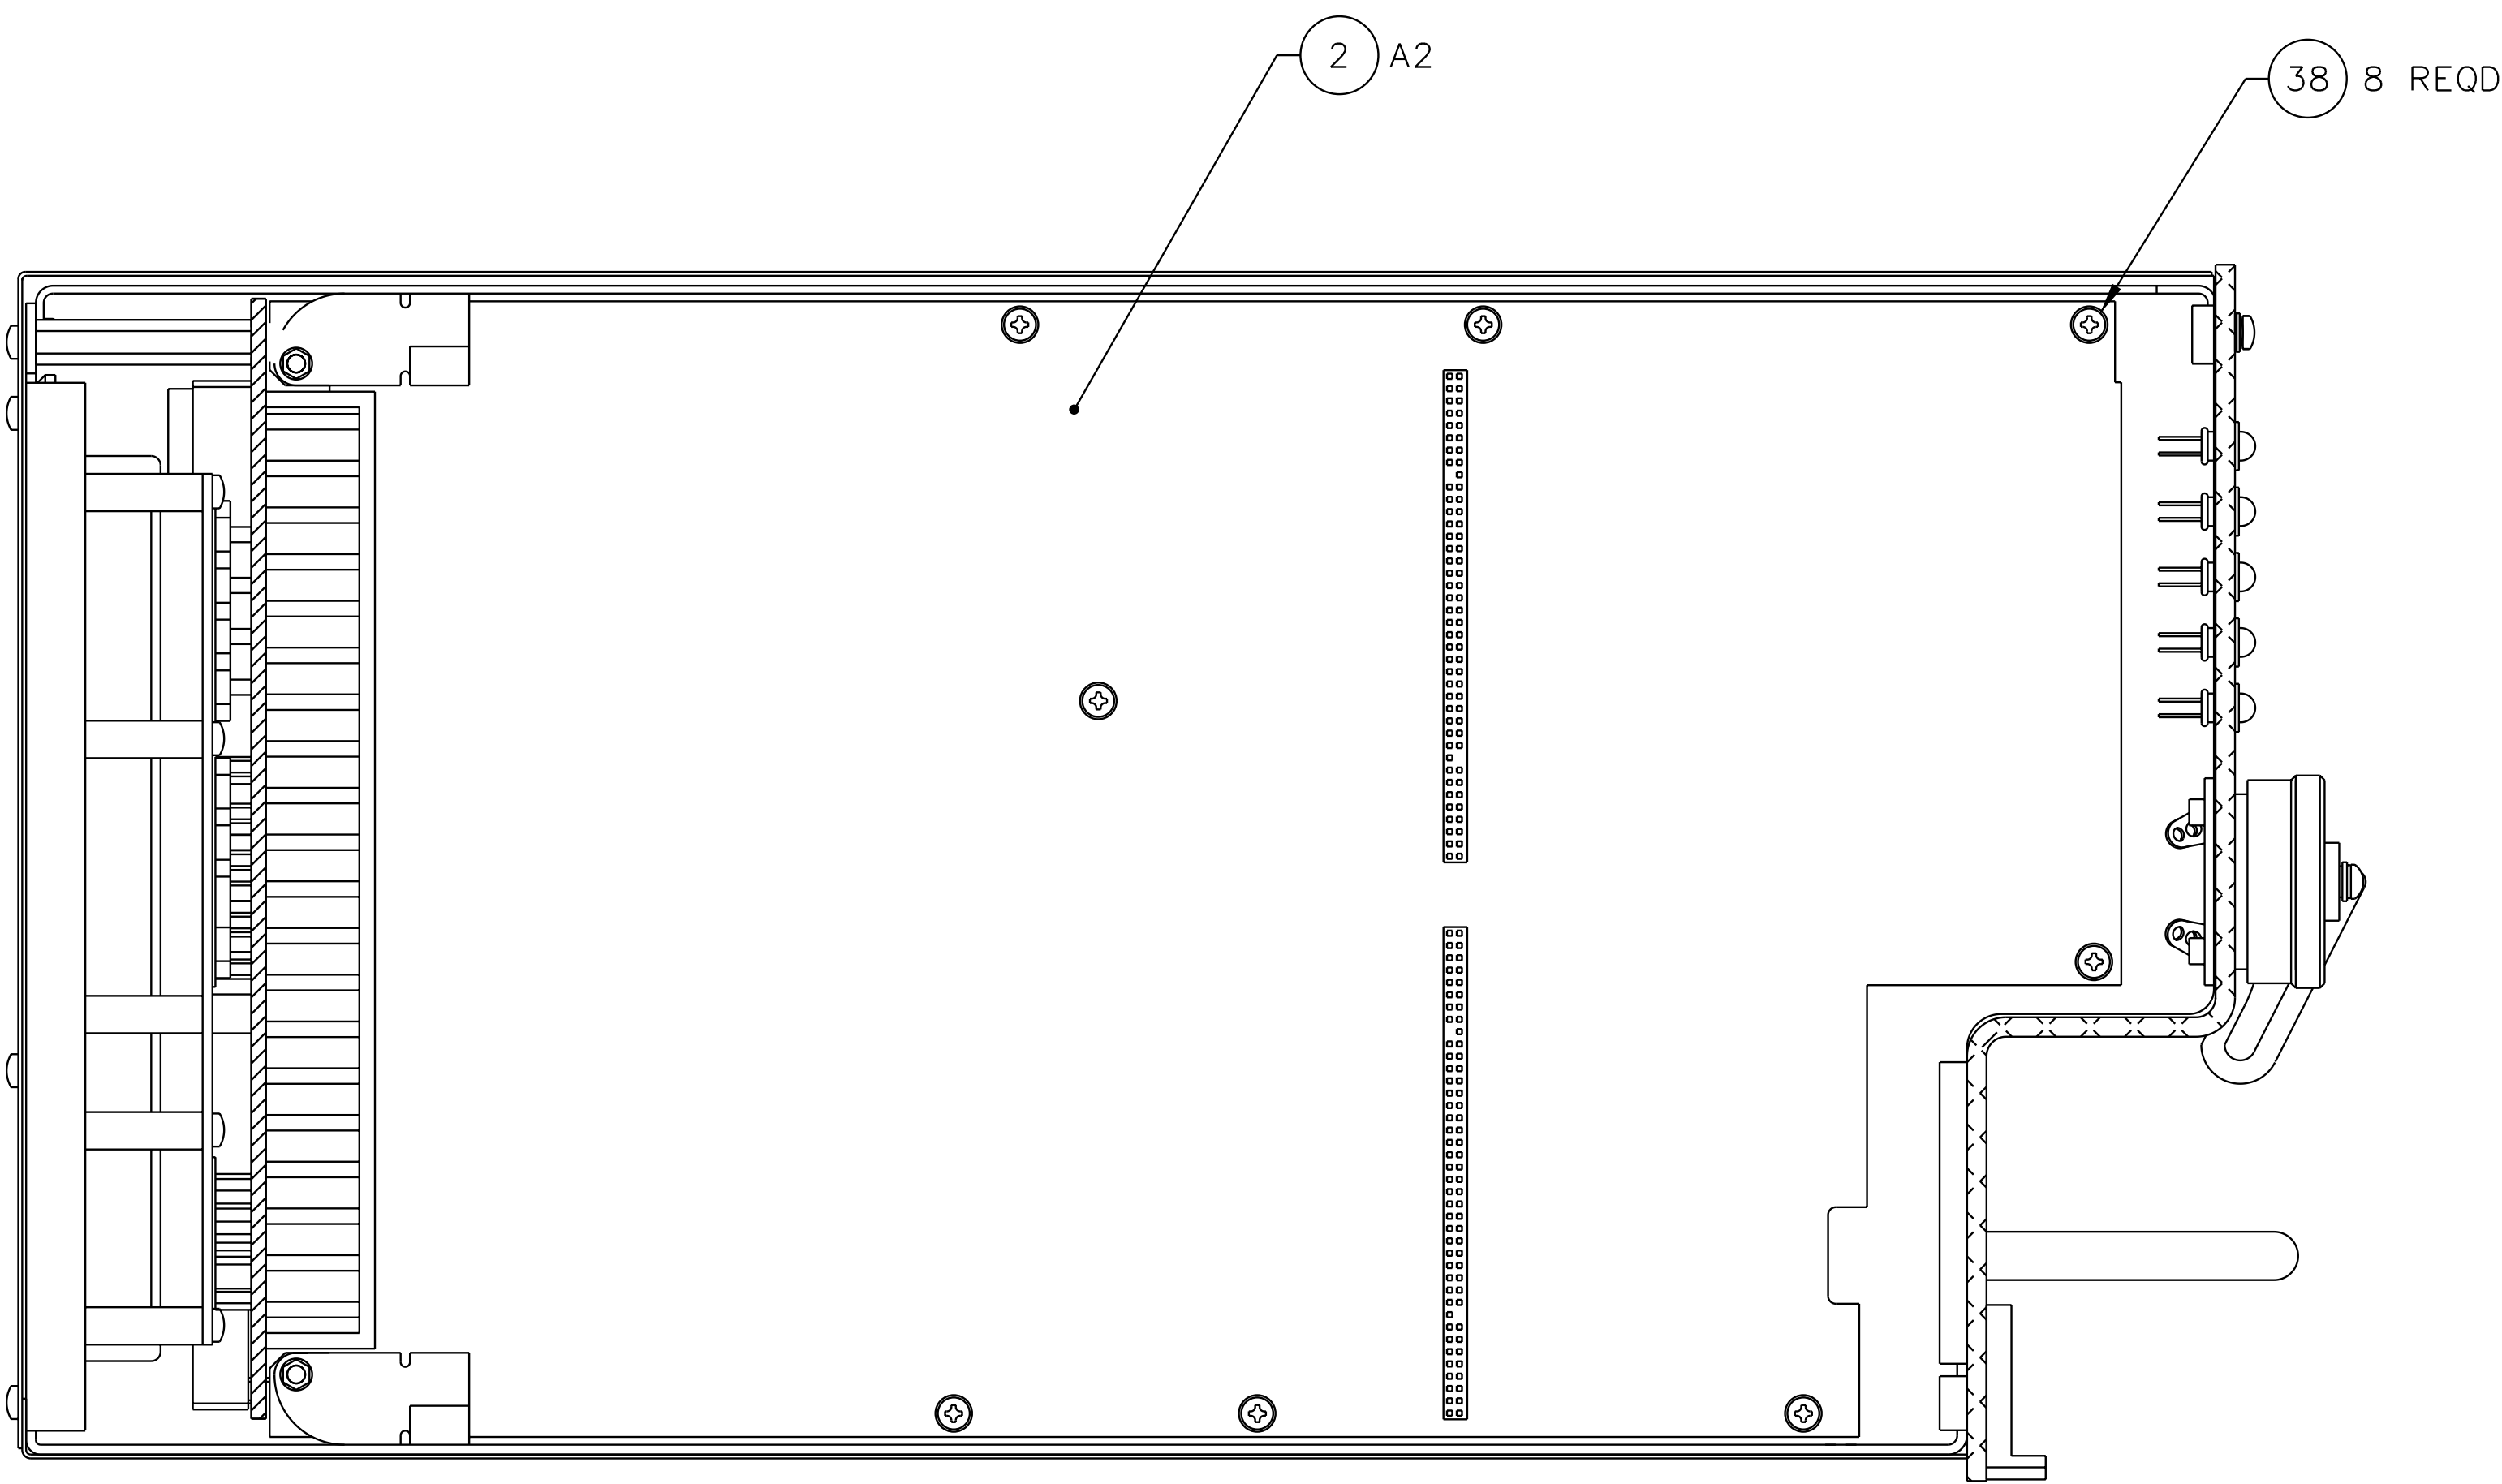


SECTION E-E
(FROM SH 2, F4)
ROTATED 180°

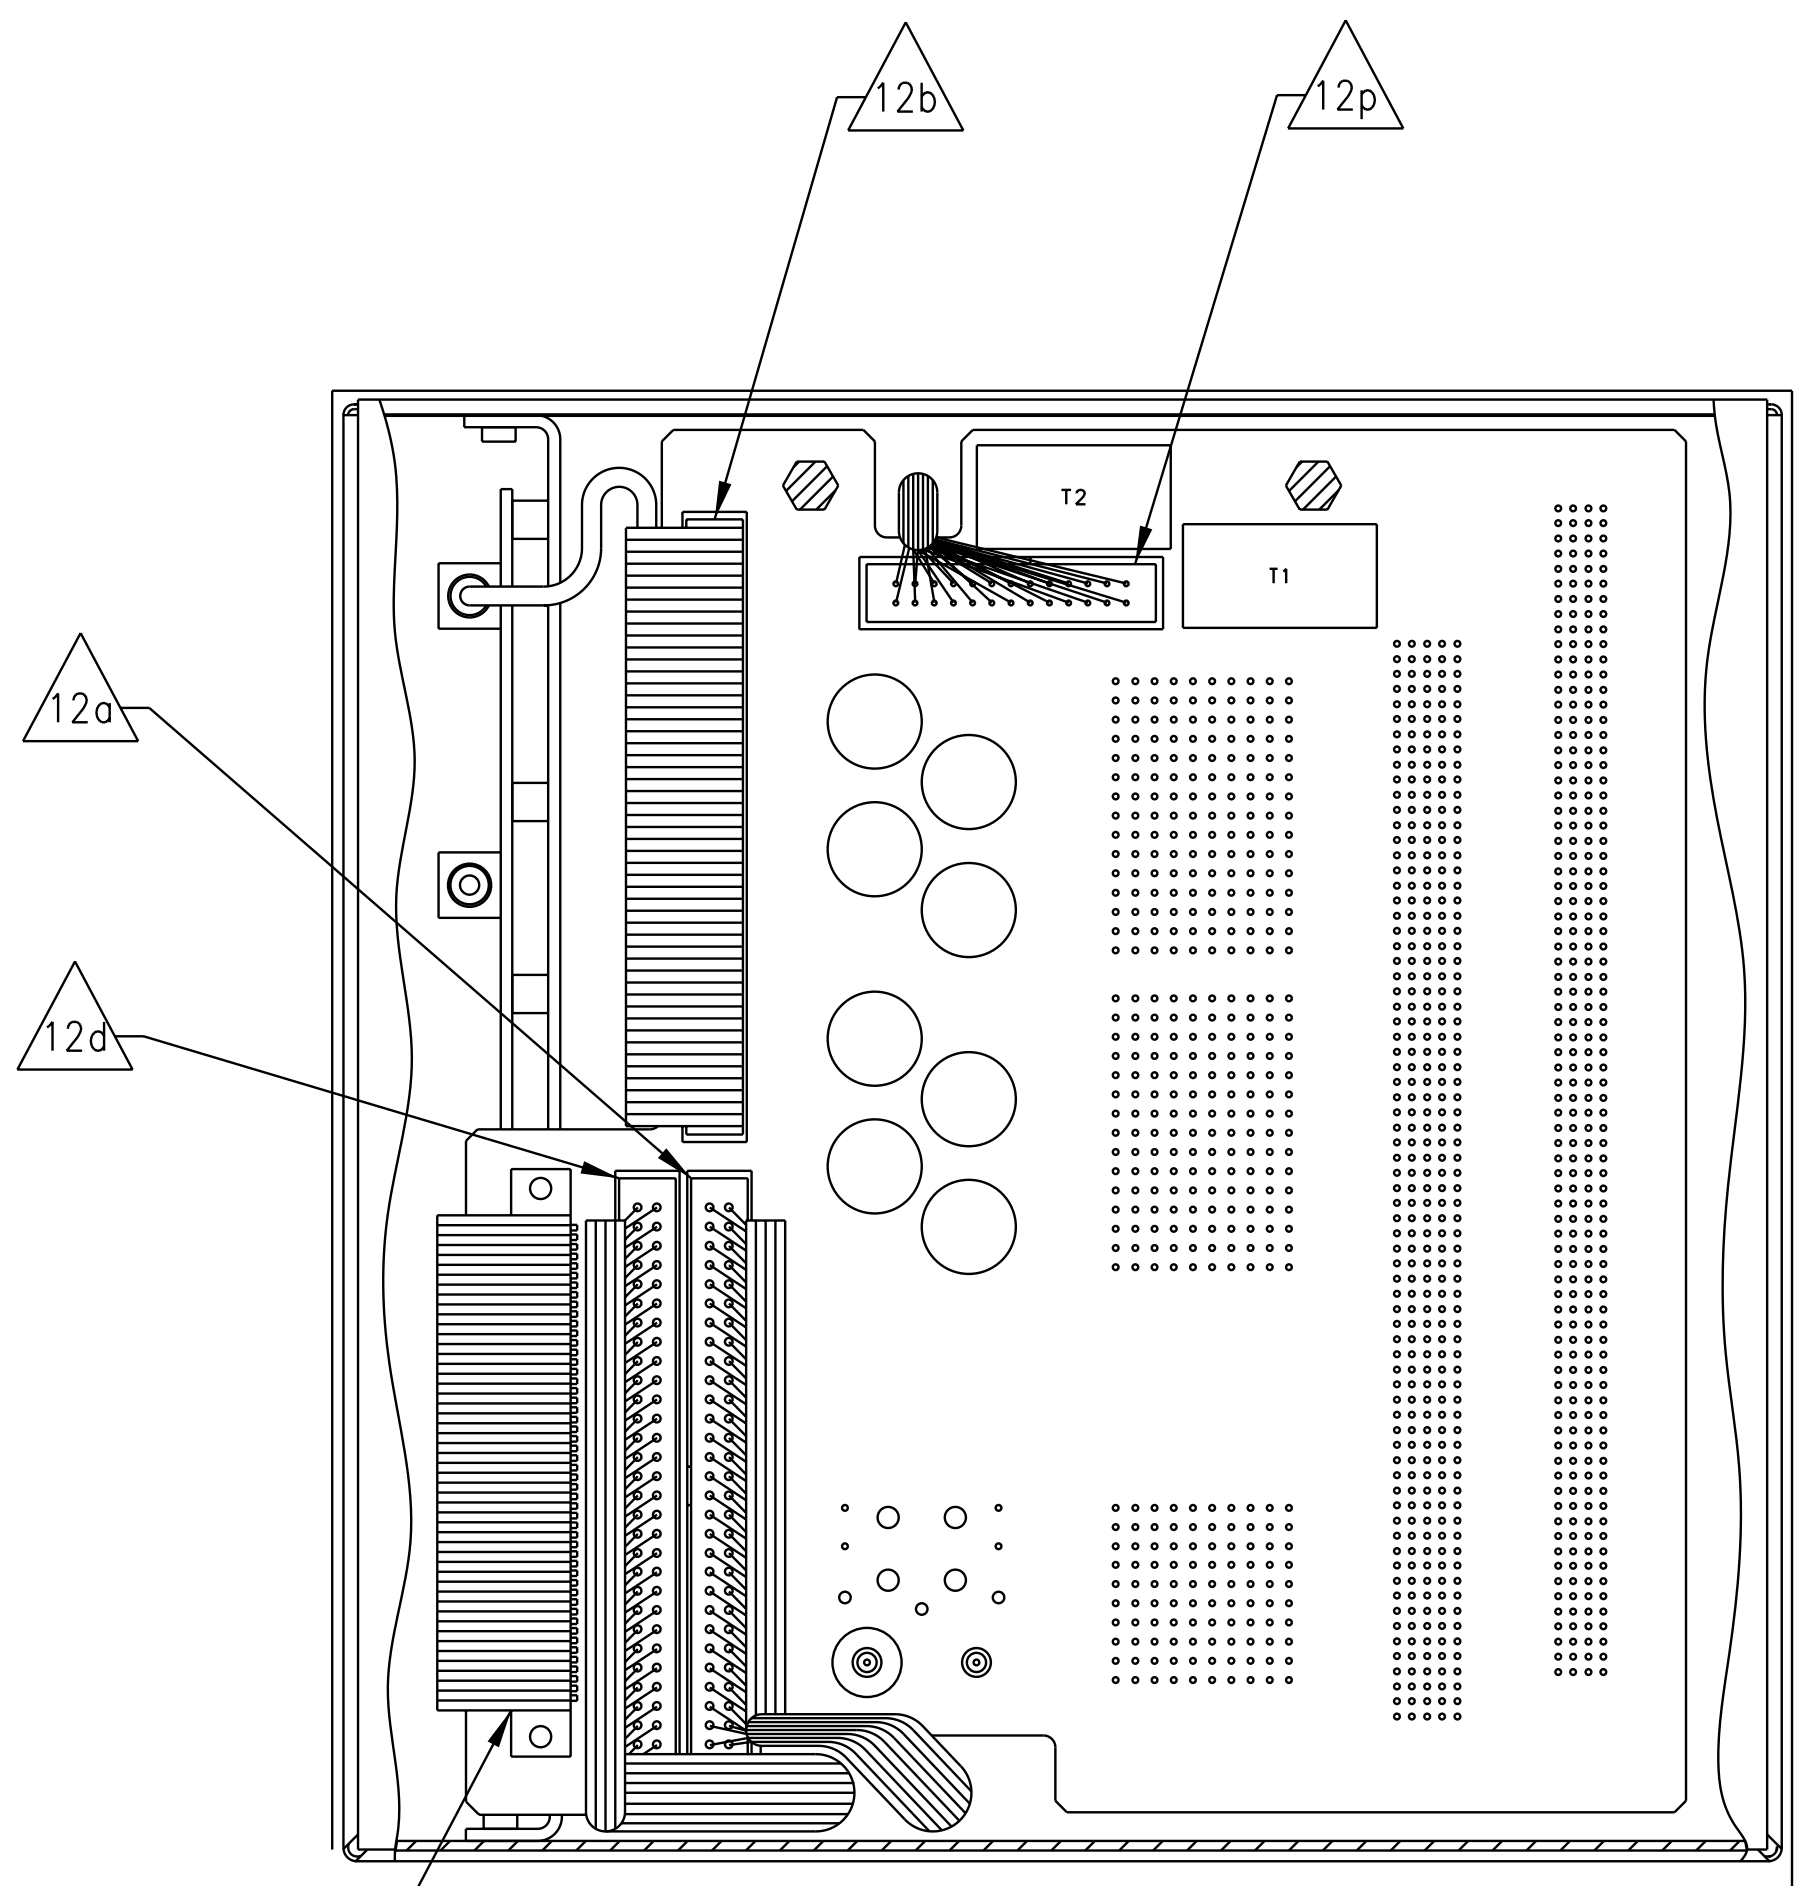

SECTION G-G
(FROM SH 2, G4)
ARINC CONNECTOR (A1J1)
OMITTED FOR CLARITY

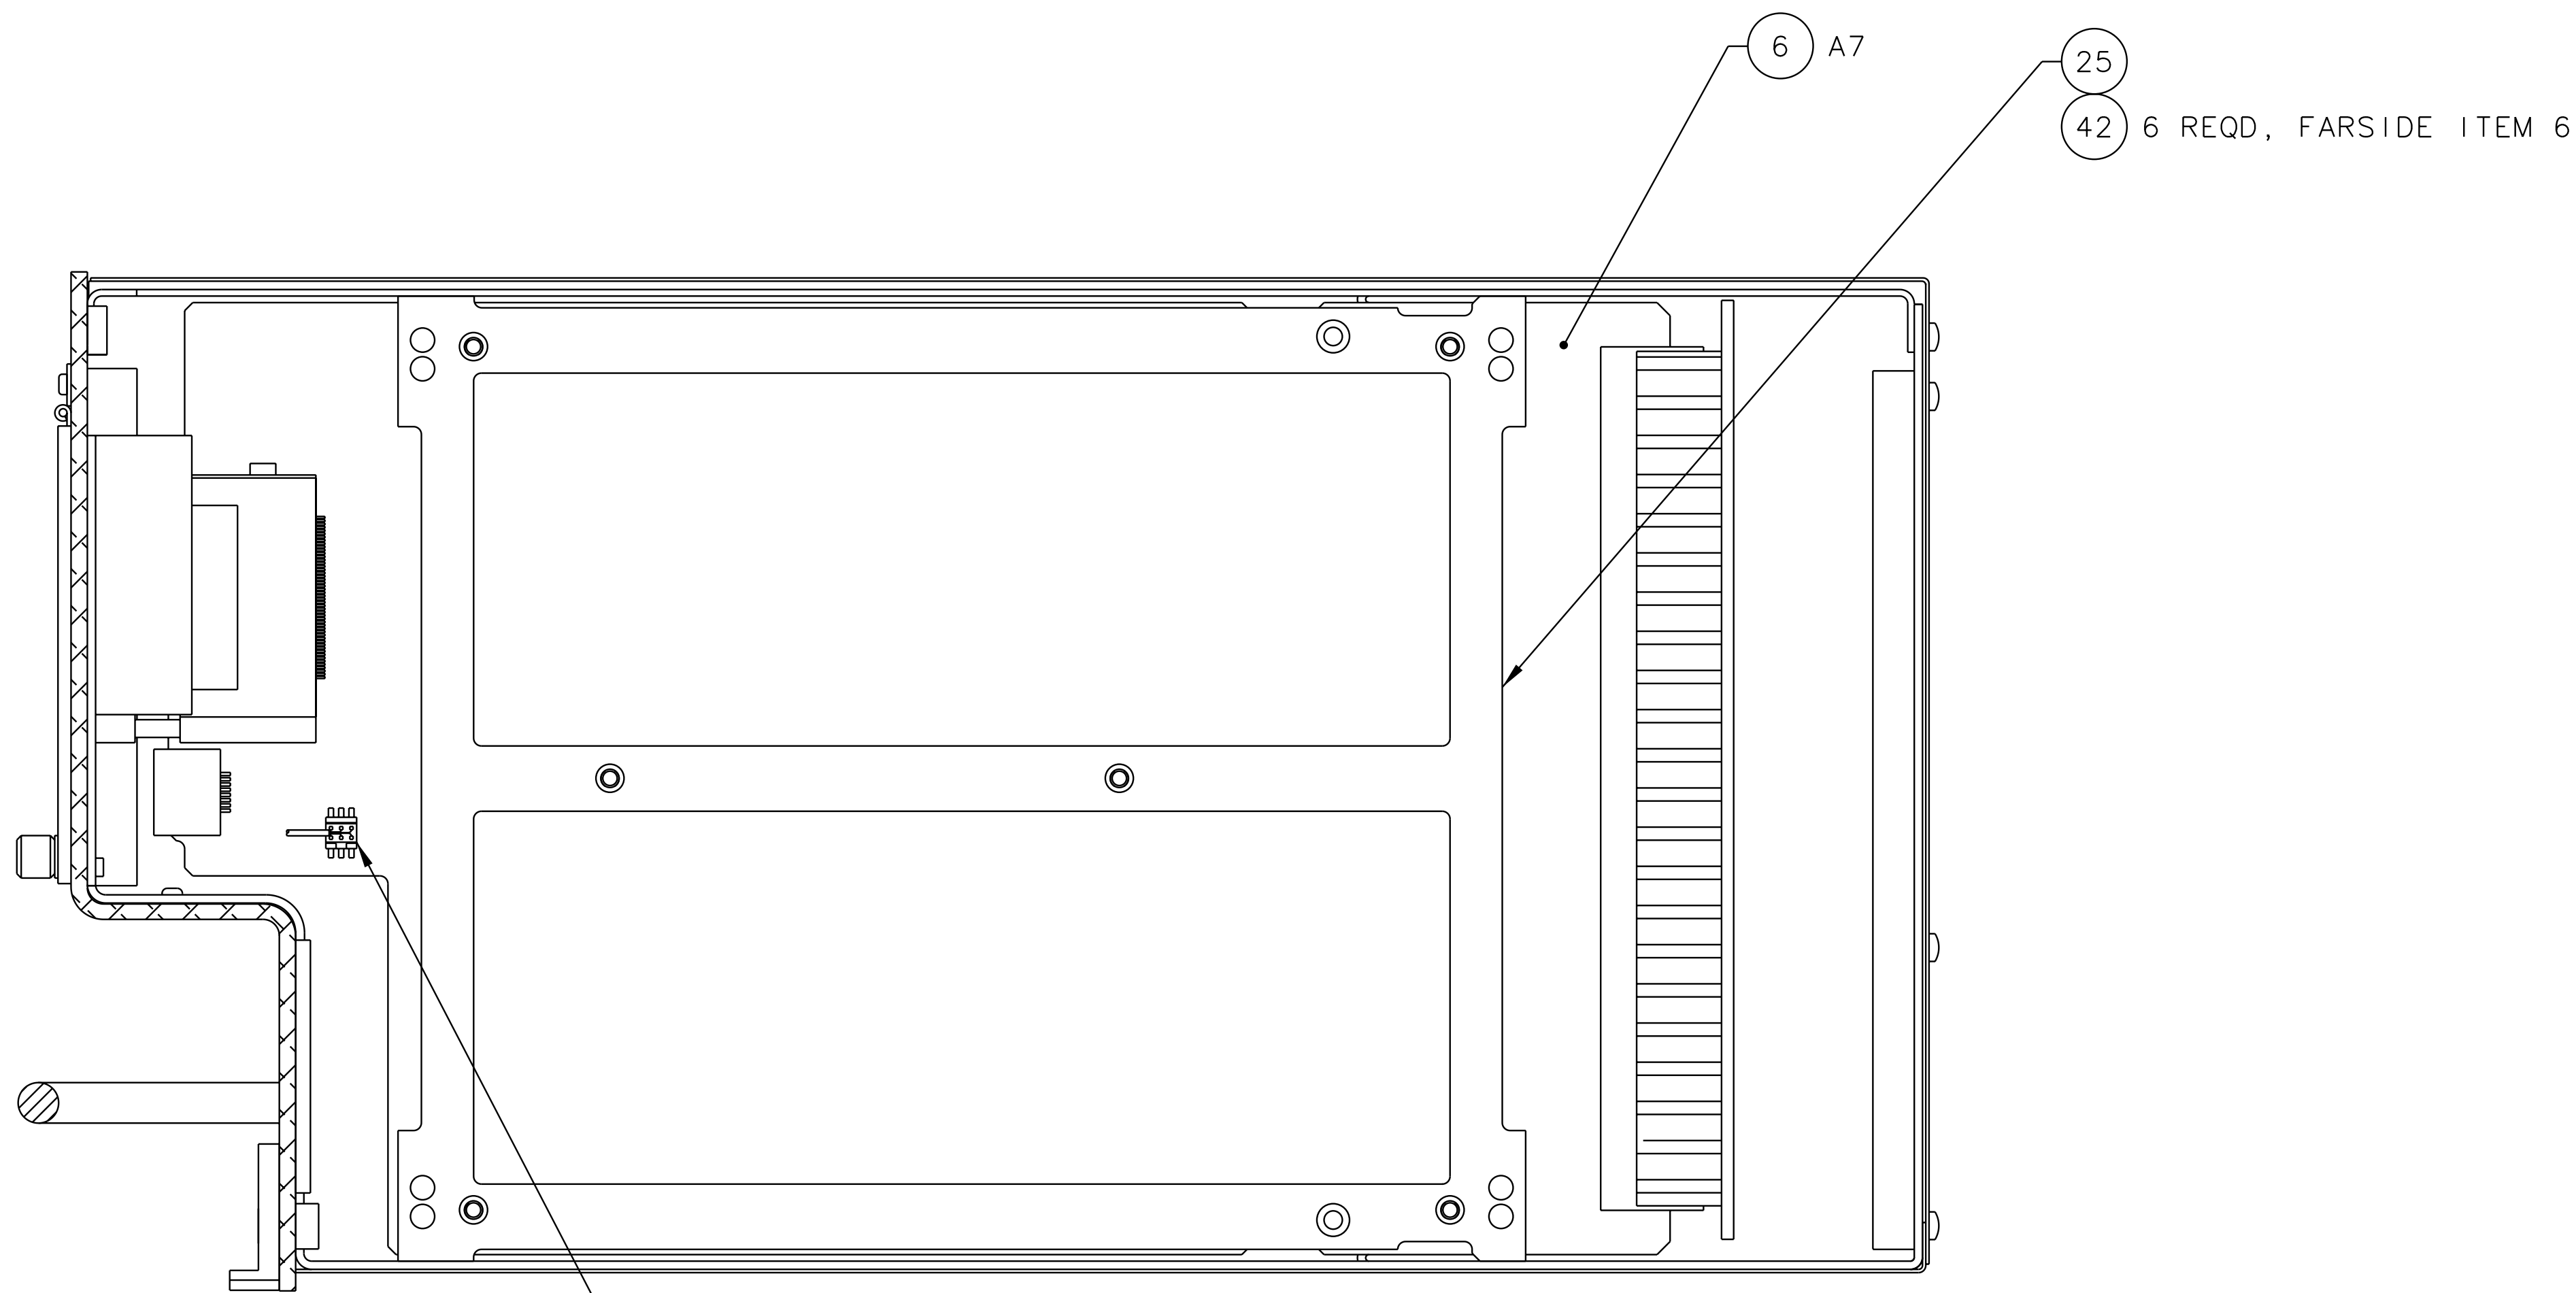

SECTION F-F
(FROM SH 2, G4)

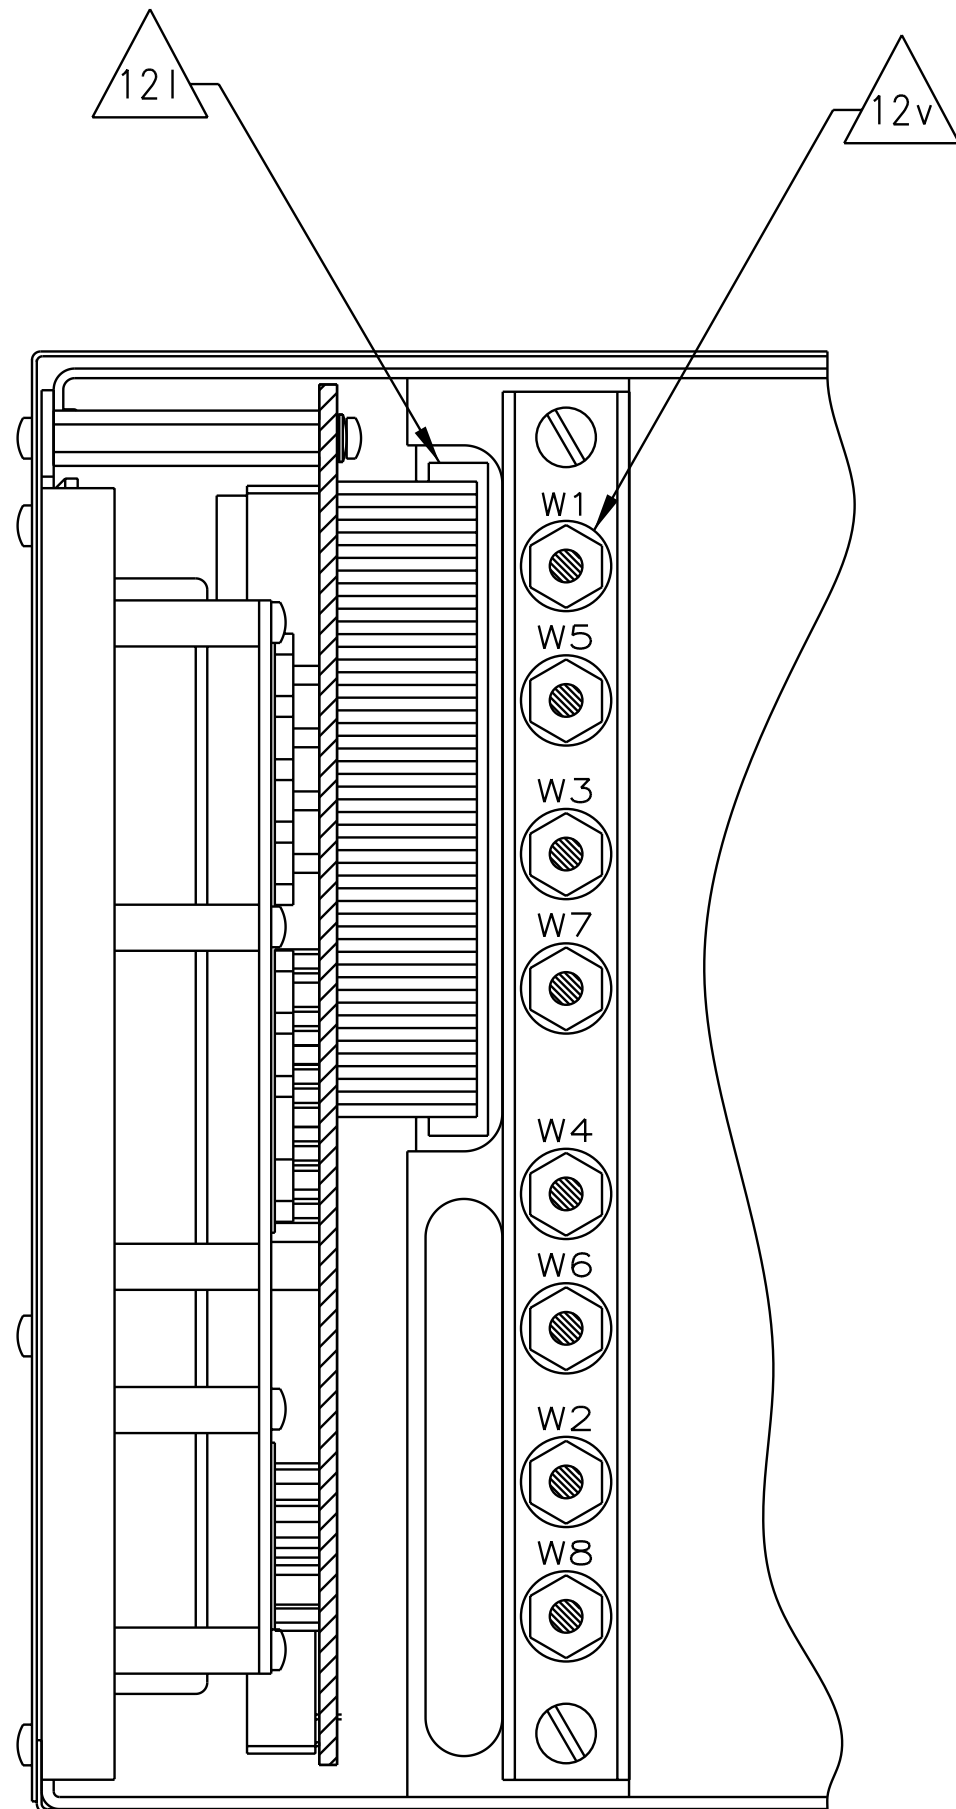

SECTION K-K
(FROM SH 2, F5)

REVNO.		REV		REVISIONS	
CRNO.		REV		DESCRIPTION	
5214	A	SEE DESCRIPTION PER	CHANGE REQUEST.	07-29-02	
5300	B	SEE DESCRIPTION PER	CHANGE REQUEST.	09-04-02	

