



REVISIONS	
REV.	COMMENT
01	RELEASE PER EC-04170

1. MARK VENDOR NAME, LABEL DESIGNATION, AND SOMA NETWORKS PART NUMBER ON EACH SHEET OF LABELS.
2. LABEL BACKGROUND TO BE BLACK. LETTERING AND GRAPHICS TO BE SOLID SILVER. BACKGROUND COLOR NOT SHOWN FOR TEXT CLARITY.
3. REFER TO APPROPRIATE AGENCY LISTING MARK INFORMATION TO REPLACE REFERENCE SYMBOL WITH APPROPRIATE REGISTERED MARKS.
4. LABEL CONSTRUCTION TO CONSIST OF A 0.010" THICK POLYCARBONATE LABEL STOCK WITH A 0.005" THICK 3M 468 PRESSURE SENSITIVE ADHESIVE. LABEL MUST BE A COMPONENT MARKING AND LABELING SYSTEM APPROVED BY UL AND CSA FOR THE FOLLOWING CONDITIONS:
 - INDOOR
 - TEMPERATURE RANGE: -40C TO +55C WHEN AFFIXED TO POWDER COATED STEEL
5. SERIAL NUMBER LABEL TO BE AFFIXED AT INDICATED LOCATION.
6. REFERENCE DOCUMENT "005820A_01_ARTWORK_LABEL_REGULATORY_USA_NPM_-48V_WCS-AB_PRE-PRINTED.AI" FOR LABEL LAYOUT AND COLORS.
7. PRINT STANDARD APPROVED WEEE LOGO.

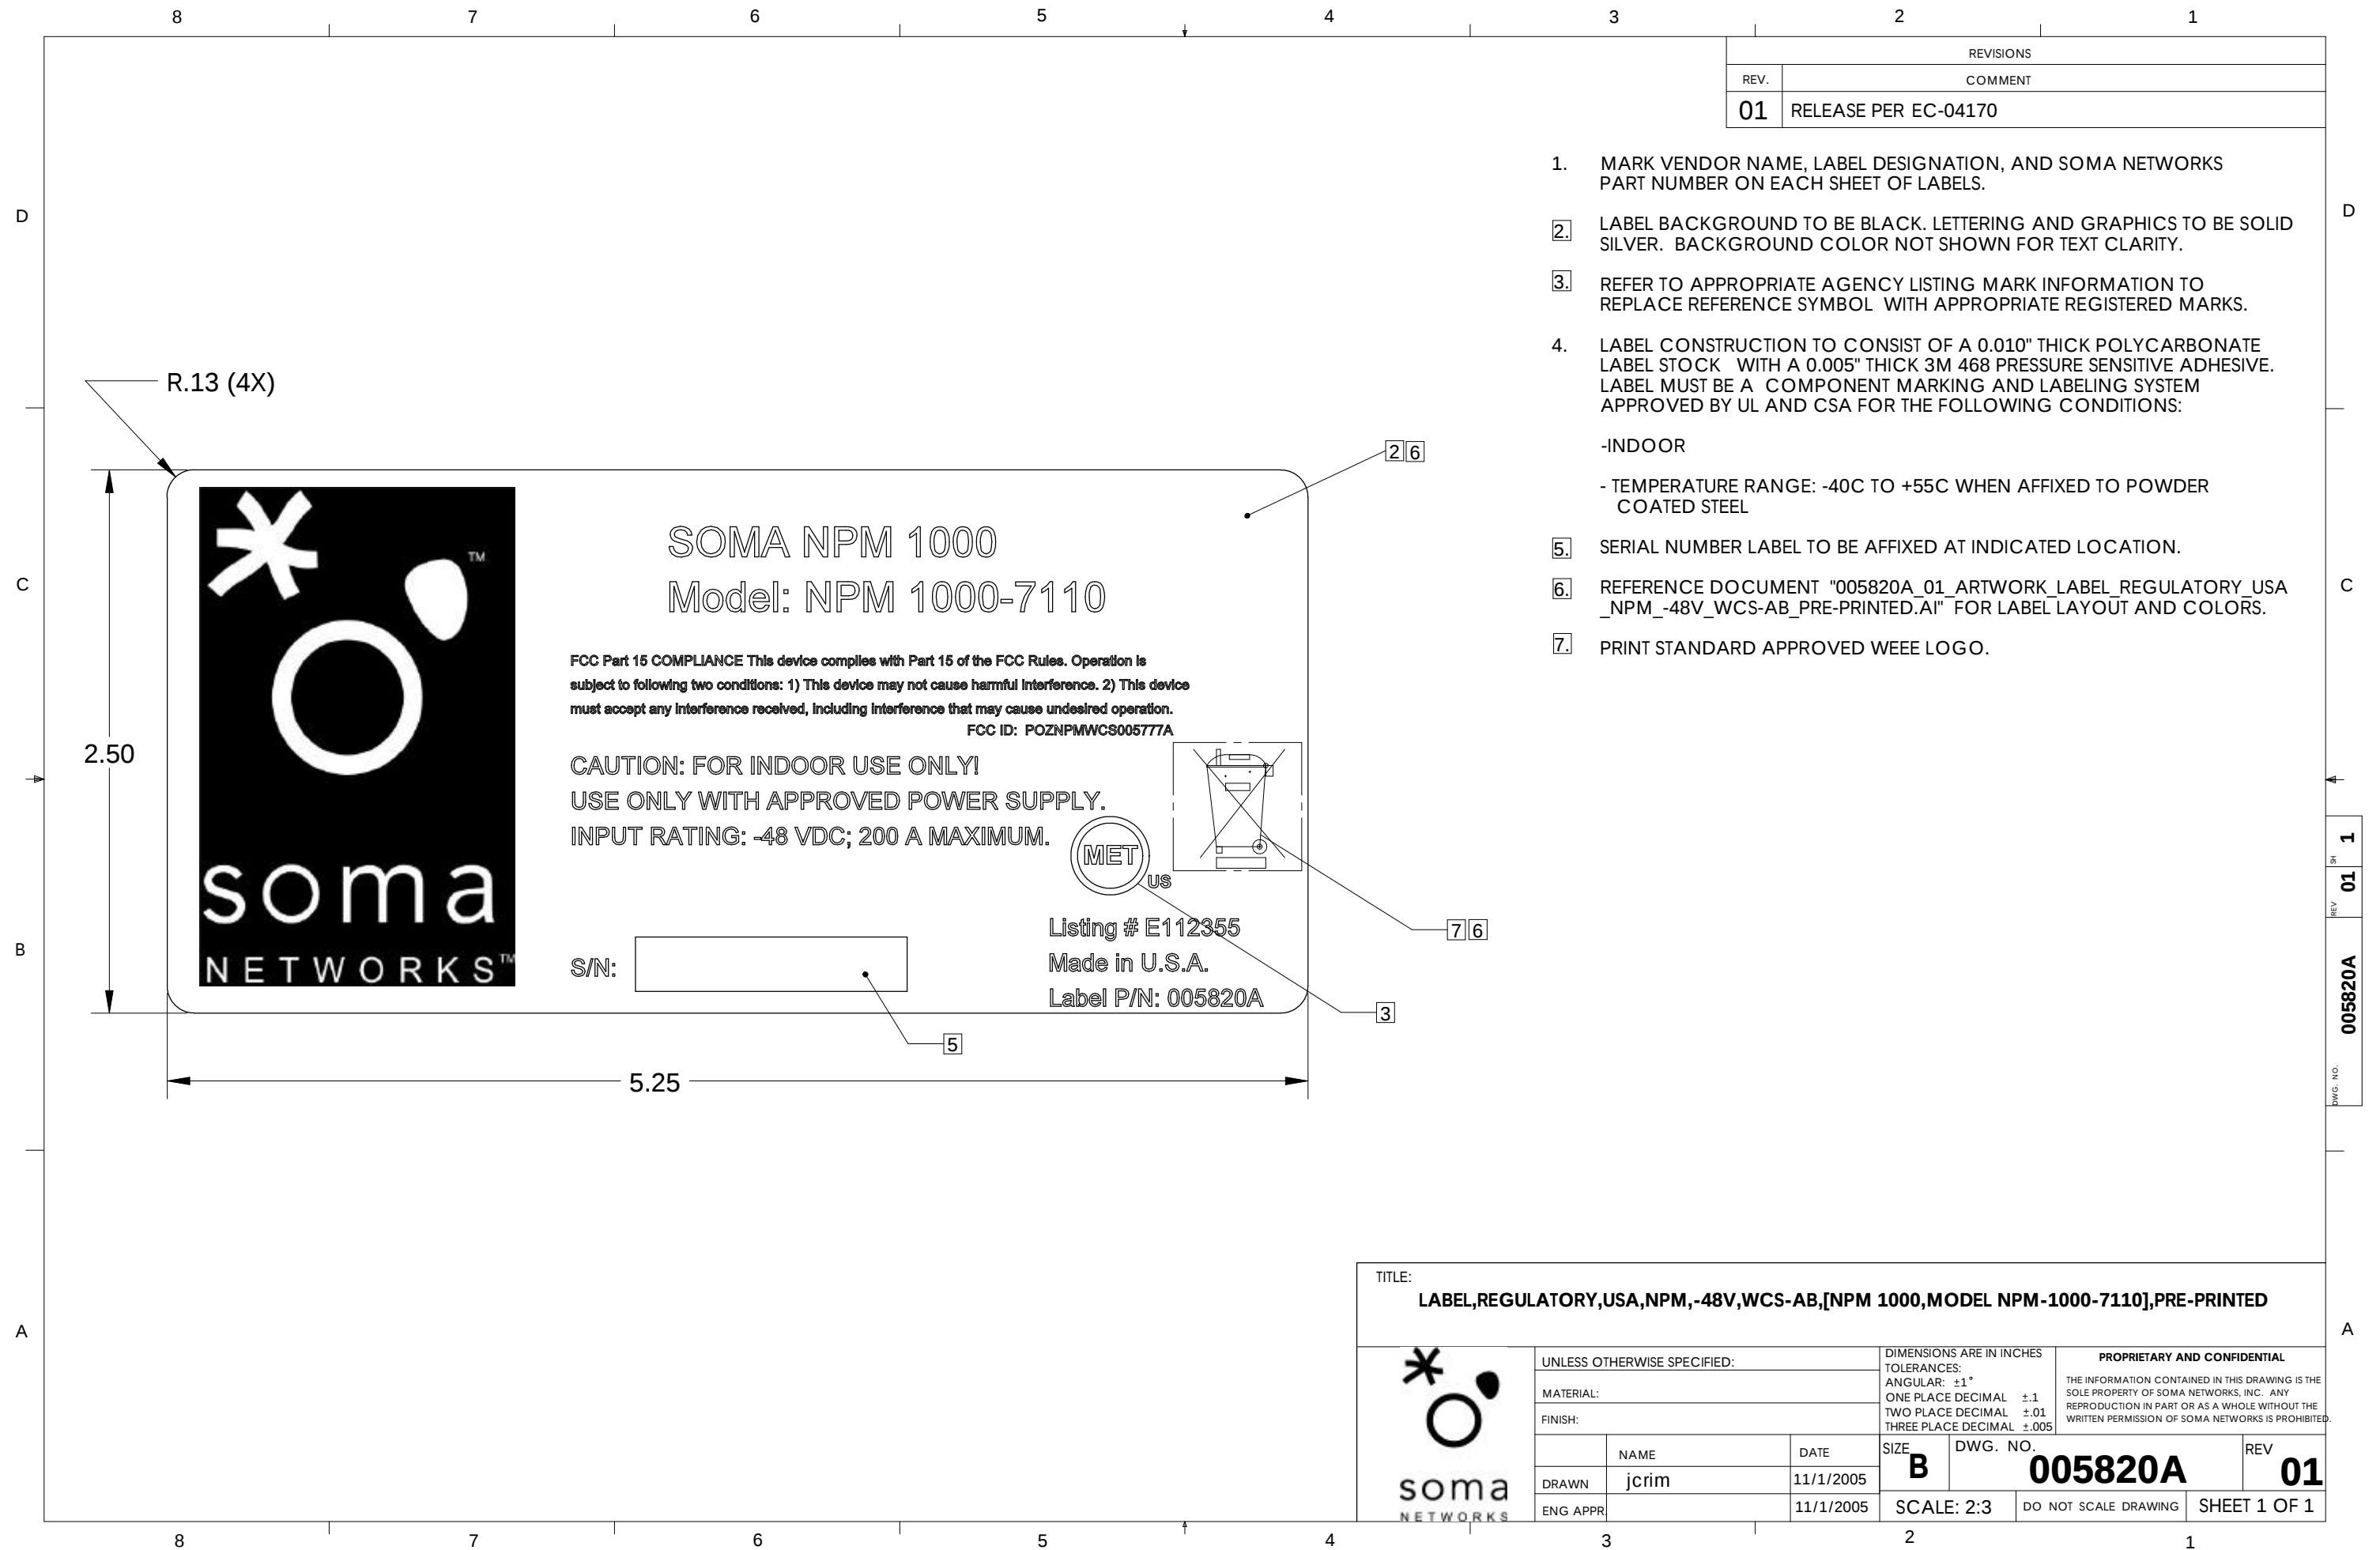

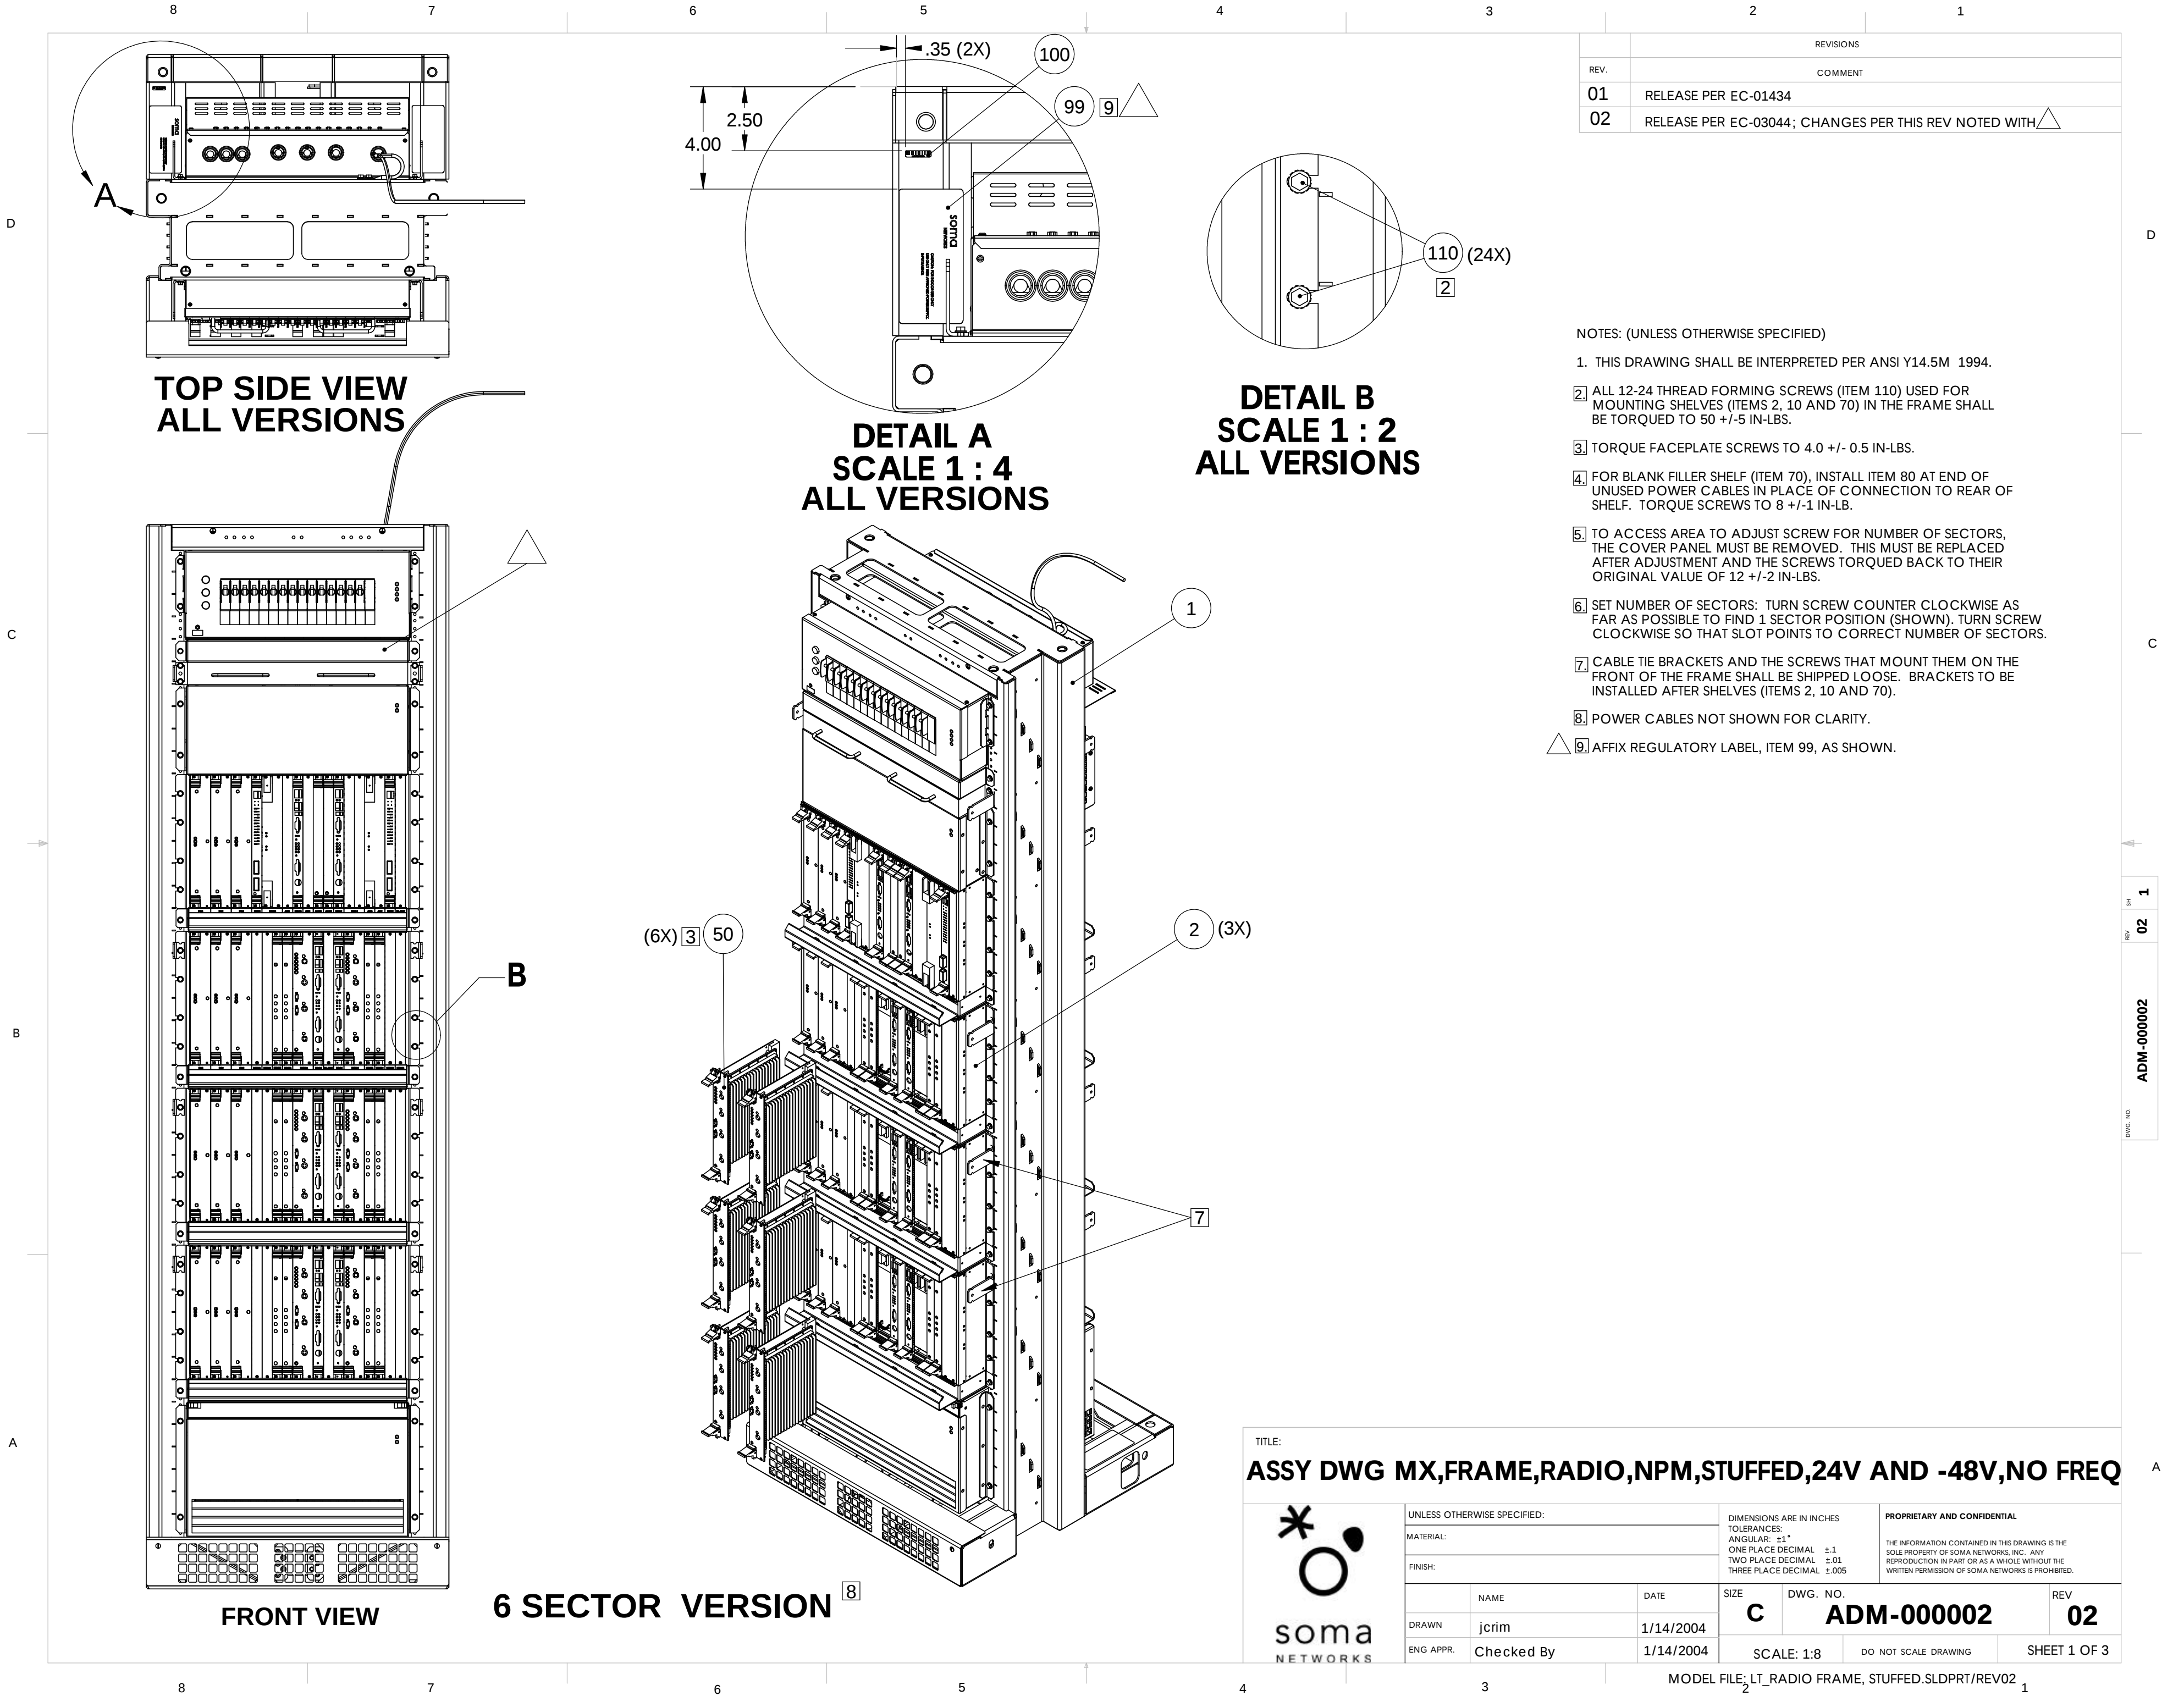

REVISIONS	
REV.	COMMENT
01	RELEASE PER EC-01434
02	RELEASE PER EC-03044; CHANGES PER THIS REV NOTED WITH

- NOTES: (UNLESS OTHERWISE SPECIFIED)
- THIS DRAWING SHALL BE INTERPRETED PER ANSI Y14.5M 1994.
 - ALL 12-24 THREAD FORMING SCREWS (ITEM 110) USED FOR MOUNTING SHELVES (ITEMS 2, 10 AND 70) IN THE FRAME SHALL BE TORQUED TO 50 +/-5 IN-LBS.
 - TORQUE FACEPLATE SCREWS TO 4.0 +/- 0.5 IN-LBS.
 - FOR BLANK FILLER SHELF (ITEM 70), INSTALL ITEM 80 AT END OF UNUSED POWER CABLES IN PLACE OF CONNECTION TO REAR OF SHELF. TORQUE SCREWS TO 8 +/-1 IN-LB.
 - TO ACCESS AREA TO ADJUST SCREW FOR NUMBER OF SECTORS, THE COVER PANEL MUST BE REMOVED. THIS MUST BE REPLACED AFTER ADJUSTMENT AND THE SCREWS TORQUED BACK TO THEIR ORIGINAL VALUE OF 12 +/-2 IN-LBS.
 - SET NUMBER OF SECTORS: TURN SCREW COUNTER CLOCKWISE AS FAR AS POSSIBLE TO FIND 1 SECTOR POSITION (SHOWN). TURN SCREW CLOCKWISE SO THAT SLOT POINTS TO CORRECT NUMBER OF SECTORS.
 - CABLE TIE BRACKETS AND THE SCREWS THAT MOUNT THEM ON THE FRONT OF THE FRAME SHALL BE SHIPPED LOOSE. BRACKETS TO BE INSTALLED AFTER SHELVES (ITEMS 2, 10 AND 70).
 - POWER CABLES NOT SHOWN FOR CLARITY.
 - AFFIX REGULATORY LABEL, ITEM 99, AS SHOWN.

TITLE:

ASSY DWG MX,FRAME,RADIO,NPM,STUFFED,24V AND -48V,NO FREQ

	UNLESS OTHERWISE SPECIFIED:			DIMENSIONS ARE IN INCHES TOLERANCES: ANGULAR: ±1° ONE PLACE DECIMAL ±.1 TWO PLACE DECIMAL ±.01 THREE PLACE DECIMAL ±.005		PROPRIETARY AND CONFIDENTIAL THE INFORMATION CONTAINED IN THIS DRAWING IS THE SOLE PROPERTY OF SOMA NETWORKS, INC.. ANY REPRODUCTION IN PART OR AS A WHOLE WITHOUT THE WRITTEN PERMISSION OF SOMA NETWORKS IS PROHIBITED.		
	MATERIAL:							
	FINISH:							
		NAME	DATE	SIZE	DWG. NO.		REV	
	DRAWN	jcrim	1/14/2004	C	ADM-000002		02	
ENG APPR.	Checked By	1/14/2004	SCALE: 1:8		DO NOT SCALE DRAWING		SHEET 1 OF 3	

1

3

MODEL FILE: LT_RADIO FRAME, STUFFED.SLDPRT/REV02

1