

Dimensions:

- Product label : 18 x 90 mm
- 2 x FCC labels : 10 x 40 mm
- Packaging label & GTIN : 100 x 70 mm
- UL label : 12,7 x 25,4 mm
- (BIS label : 14,5 x 18,1 mm)
- (Korean KC logo : 3,6 x 5,4 mm)

A:  E: 

B:  G:  I: 

C:  F:  H: 


D:  J: 

Printing color : White for Product label
Black for FCC and packagings labels

P/N, Model, Symbols, Labels, Input
and Commercial name : see table
S/N : YYWWWSMA00NNNNK
YY : Year
WW : Week
S : Factory (S for SER)
MP : MorphoWave Compact Product
00 : Fixed
NNNN : Serial number 4 characters
(generated by the production unit)
K : Checksum



Pack Number is generated by the production unit.

The labels are printed by thermal transfer process. To guarantee marking quality, (according to UL969), use appropriate transfer ribbon with labels.

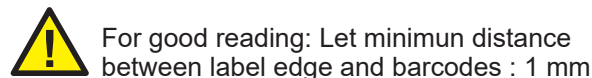

Symbol  is defined by Directive 2000/96/CE.
Minimal dimensions are 4,9x7mm: 

Product generic label (18 x 90 mm)

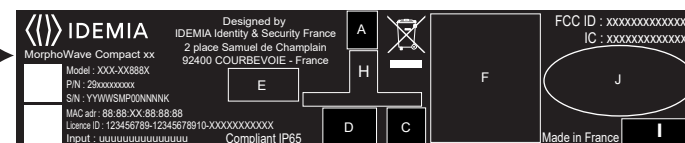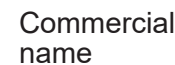

2 x FCC labels (10 x 40 mm)

This device complies with Part 15 of the FCC Rules. Operation is subject to the following two conditions:
(1) This device may not cause harmful interference, and
(2) this device must accept any interference received, including interference that may cause undesired operation.

Utiliser avec une alimentation à puissance limitée
certifiée UL ou IEC 60950-1.
For use with UL or IEC 60950-1 certified limited
power source.

Packaging label (100 x 70 mm)



Morphoxxxxxxxxxxxx xx
Model : XXX-XXXXXX

Packaged Product : 29xxxxxxx	Pack Number : 1234567890
------------------------------	--------------------------

Unit Product : 29xxxxxxx S/N : YYWWSMP00NNNNK

MAC Address : 88:88:XX:88:88:88

Licence ID: 123456789-12345678910-XXXXXXXXXXXX [x.y.z]


 Made in France

4

3



2

Product label location

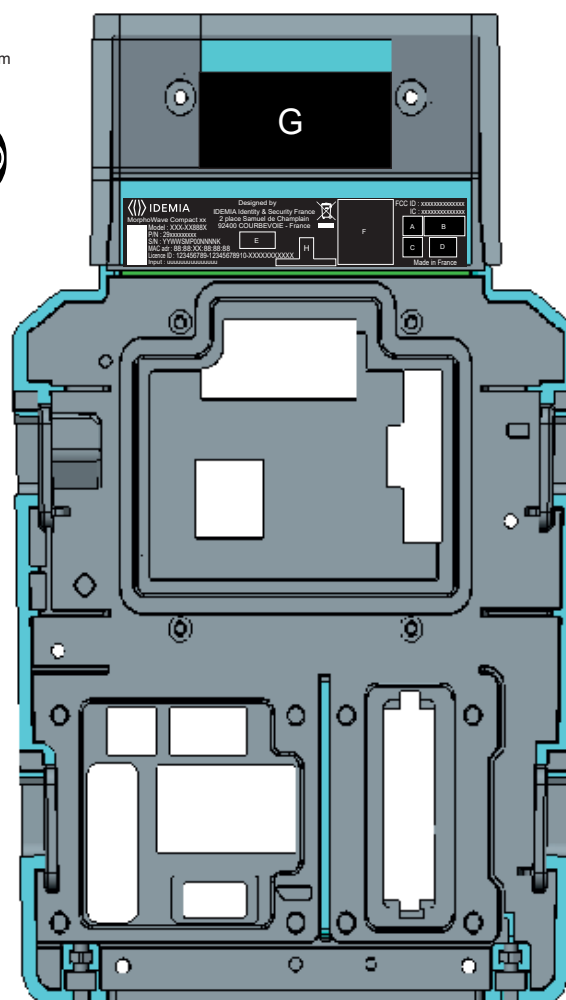

Symbols
to be place
according table

FCC labels location

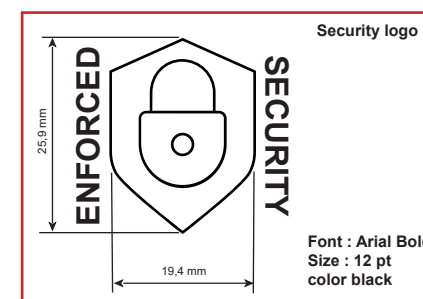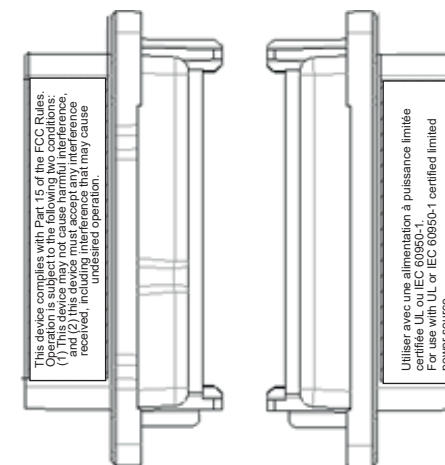Commercial
name

GTIN BARCODE —
(Type EAN-13)
See number in table

Packaging GTIN label (100 x 70 mm)

MorphoWave Compact XXXX



ENFORCED SECURITY

				Symbols and additional Labels												
Commercial name	Model	P/N ; Unit Product	Packaged product	Input	FC	NZ	CE					BIS	UL	Observations	GTIN Code	ICASA
MorphoWave Compact MD	MPH-AC004A	293721205	293722301	Input 12V-24V ~~~ 2.5A max or PoE+ 48V ~~~ 30W max	X	X	X	X	X	X		X	X	FCC ID: ZBW-MPHAC004A // IC = 11472A-MPHAC004A	3760306620261	TA-2018/2224
MorphoWave Compact MDPI	MPH-AC004B	293719304	293722319	Input 12V-24V ~~~ 2.5A max or PoE+ 48V ~~~ 30W max	X	X	X		X	X	X	X	X	Contains FCC ID: JQ6-SE3210 // Contains IC = 2236B-SE3210	3760306620278	TA-2018/2225
MorphoWave Compact MDPI-M	MPH-AC004C	293771234	293771247	Input 12V-24V ~~~ 2.5A max or PoE+ 48V ~~~ 30W max	X	X	X						X	Contains FCC ID: JQ6-SE3210 and FCC ID: JQ6-XTENDER Contains IC: 2236B-SE3210 and IC: 2236B-XTENDER	3760306620353	
MorphoWave Compact MD	MPH-AC004A	293773233	293773212	Input 12V-24V ~~~ 2.5A max or PoE+ 48V ~~~ 30W max	X		X	X	X	X		X	X	FCC ID: ZBW-MPHAC004A // IC = 11472A-MPHAC004A	3760306620360	
MorphoWave Compact MDPI	MPH-AC004B	293773241	293773220	Input 12V-24V ~~~ 2.5A max or PoE+ 48V ~~~ 30W max	X		X		X	X	X	X	X	Contains FCC ID: JQ6-SE3210 // Contains IC = 2236B-SE3210	3760306620377	
MorphoWave Compact MDPI-M	MPH-AC004C	293773275	293773254	Input 12V-24V ~~~ 2.5A max or PoE+ 48V ~~~ 30W max	X		X						X	Contains FCC ID: JQ6-SE3210 and FCC ID: JQ6-XTENDER Contains IC: 2236B-SE3210 and IC: 2236B-XTENDER	3760306620384	

Important notes

Export control	Not applicable
----------------	----------------

← 20 corrections done on this drawing revision  Number of warnings : 1

The concentrations of the substances object of the directives European 2011/65/UE - RoHS and 1907/2006/CE - REACH must be lower than the specified thresholds:

- . 2015/863/UE Annex II and 2011/65/UE Annex III & IV
- . 1907/2006/CE - REACH: substances and threshold of communication of information to the customer specified in article 33

ETABLI DRAWN	NOM / NAME Renaud JEAN		DATE 06/10/2022		VERIFIE CHECKED	NOM / NAME Franck GARDET		DATE 06/10/2022			
LIBELLE DENOMINATION						Etiquettes Generique MorphoWave Compact MorphoWave Compact Generic labels				IDEMIA augmented identity	
---		Adobe - ILLUSTRATOR		A3	1/1	6000032883		R40	000	20	
REFERENCE ARTICLE PART NUMBER			ECHELLE SCALE	FORMAT SIZE	FEUILLE SHEET	NUMERO DU DOCUMENT DRAWING NUMBER		TYPE	PART	VERS.	

REPRODUCTION ET DIVULGATION INTERDITES - ALL RIGHTS RESERVED REPRODUCTION AND DISCLOSURE PROHIBITED